



CURVA	AC	RAIO	T-TE	D-DO	PC-TE	PT-ET	COORDENADA DO PI	
							NORTE	ESTE
MARGINAL ESQUERDA								
01	26°53'23"	159.500	38.130	74.855	0+0.000	3+14.855	7755853,3762	444133,4038
02	6°04'00"	990.500	52.488	104.877	9+2,339	14+7,216	7756048,1764	444169,4167
03	26°41'49"	109.500	25.982	51,021	18+1,538	20+12,659	7756200,6164	444181,1561
04	40°08'39"	40.500	14.799	28.376	28+1,602	29+9,978	7756363,0633	444279,1767
05	13°59'25"	190.500	23.374	46.516	30+12,052	32+18,568	7756422,5612	444269,7106
06	17°12'14"	109.500	16.564	32.879	33+8,247	35+1,126	7756468,2245	444250,2991

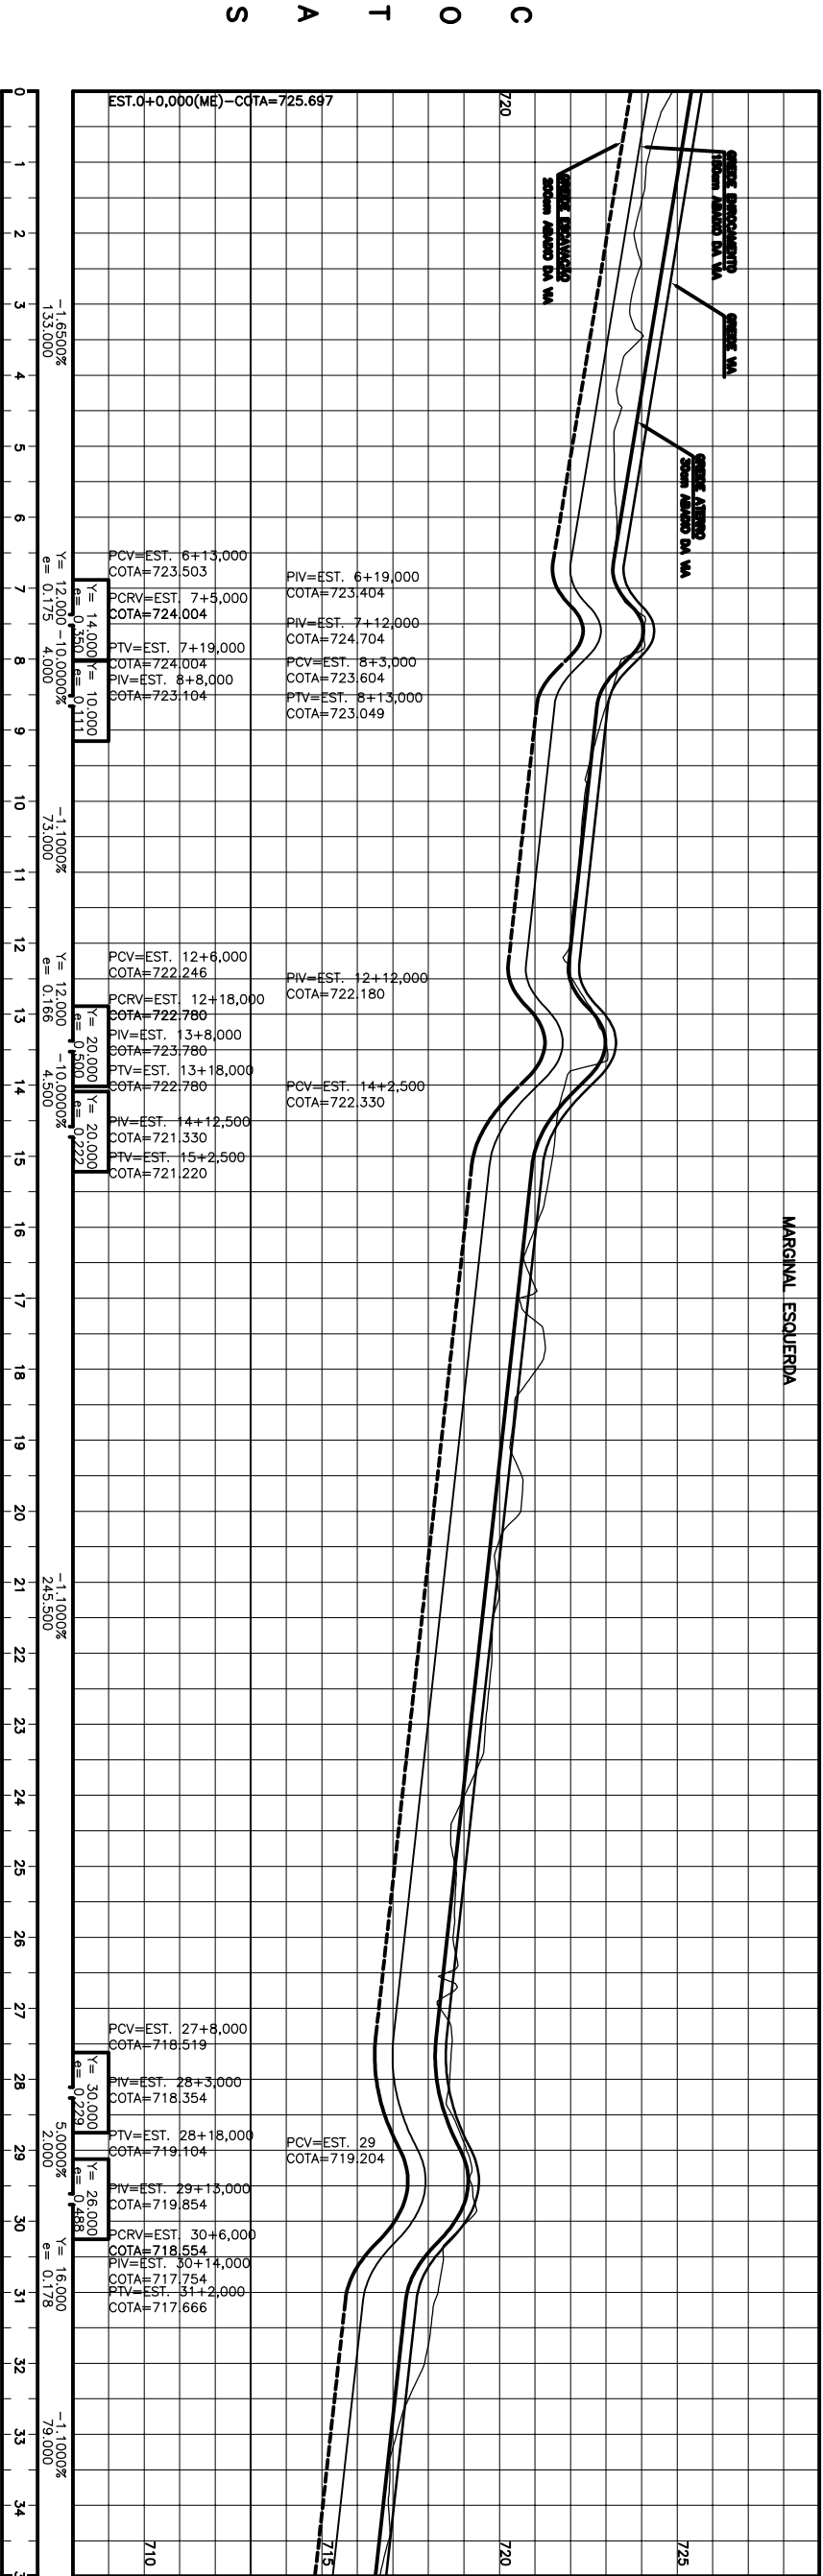

ESCALAS GRÁFICAS

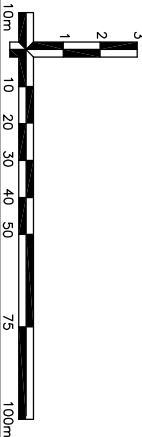

OBSERVAÇÕES:



PREFEITURA MUNICIPAL DE ARCOS

PROJETO DE ESCOTAMENTO SANITÁRIO E DRENAGEM DO CÔRREGO BREJO ALEGRE

PROJETO GEOMÉTRICO

PLANTA E PERFIL

MARGINAL ESQUERDA

ESCALA :
H: 1/1000
V: 1/100
FOLHA :
GM-04