



CURVA	AC	RAIO	T-TE	D-DO	PC-TE	PT-ET	COORDENADA DO PI	
							NORTE	ESTE
MARGINAL ESQUERDA								
12	9°27'45"	690,500	57,149	114,038	65+11,045	71+5,083	7757138,5890	444147,1511
13	3°08'04"	497,000	13,598	27,189	74+0,853	75+8,042	7757242,3165	444074,7134

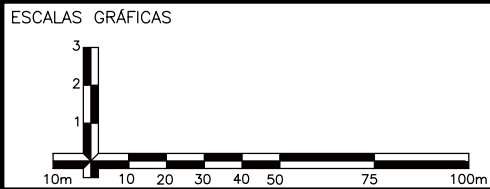

OBSERVAÇÕES:

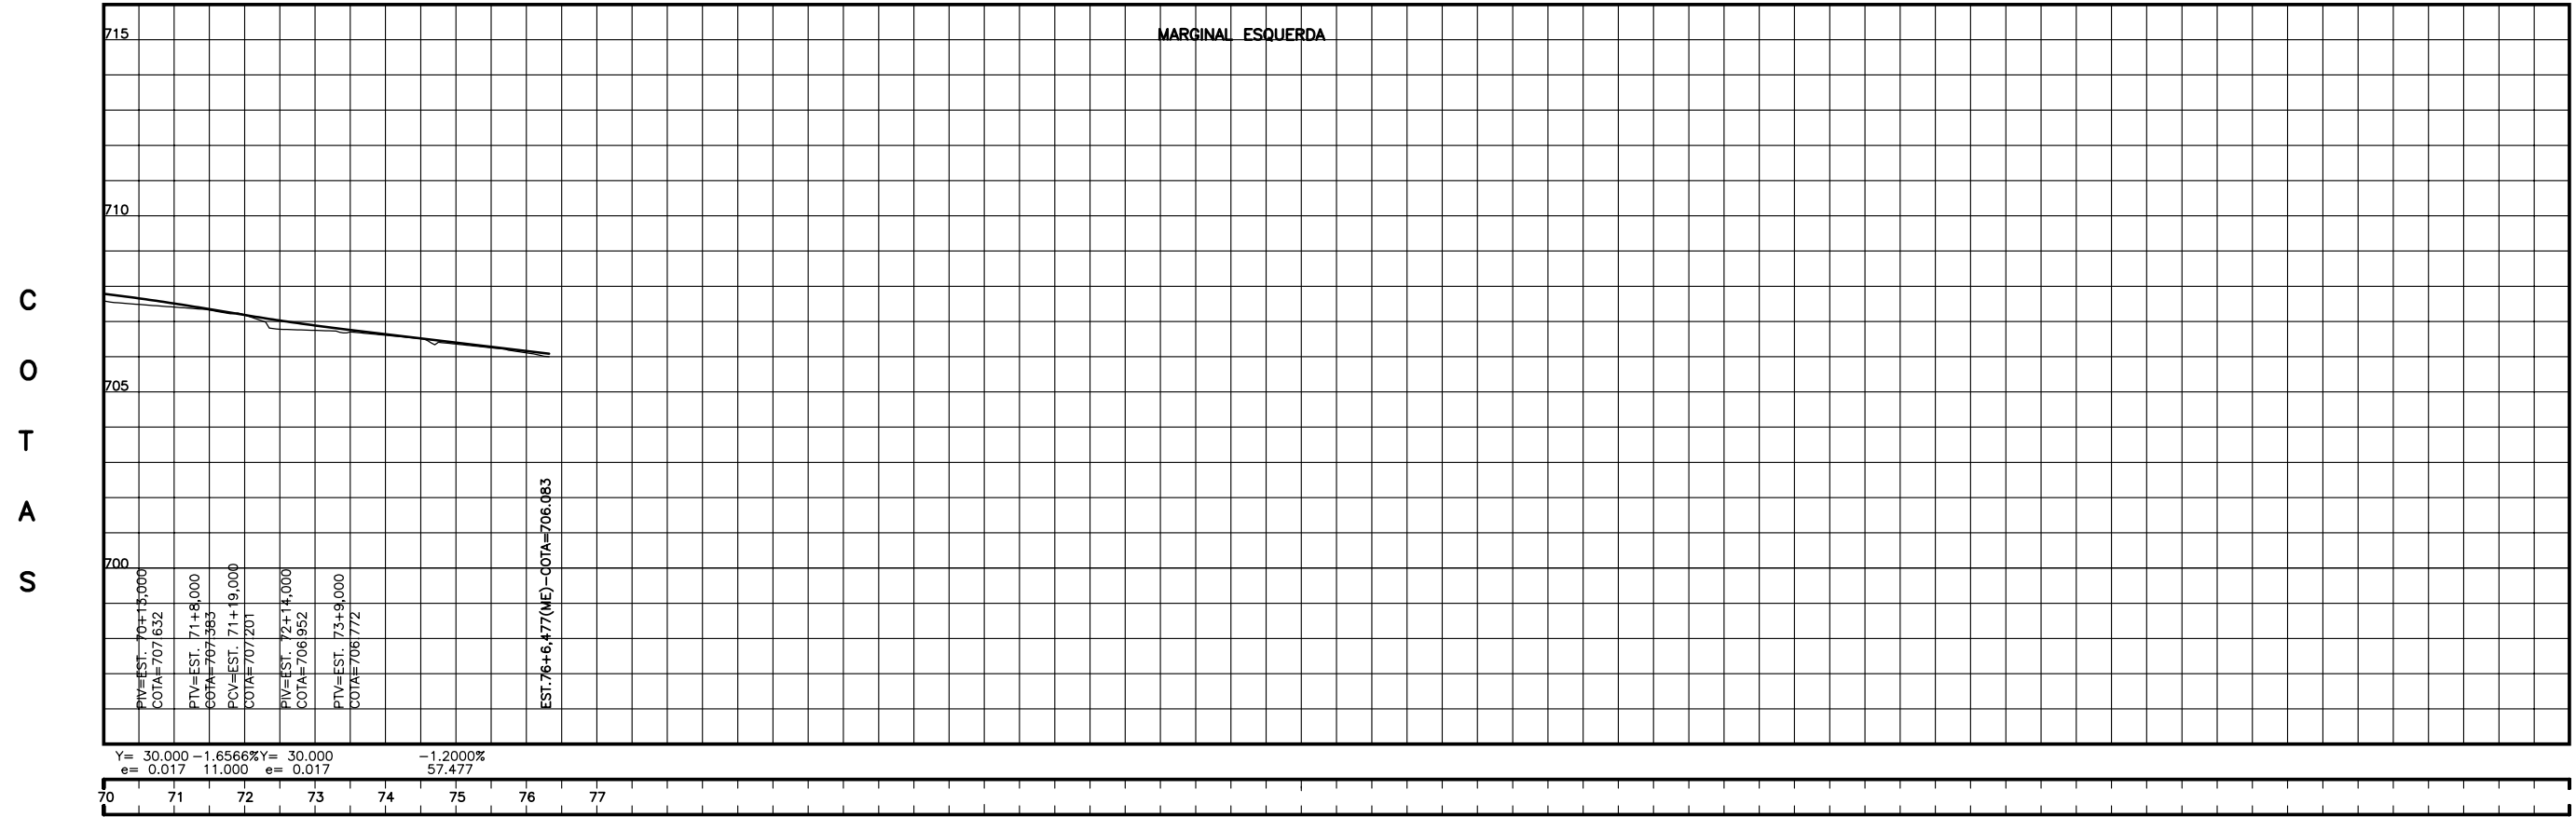

PREFEITURA MUNICIPAL DE ARCOS		
PROJETO DE ESGOTAMENTO SANITÁRIO E DRENAGEM DO CÓRREGO BREJO ALEGRE		
PROJETO GEOMÉTRICO	ESCALA :	H: 1/1000
PLANTA E PERFIL		V: 1/100
MARGINAL ESQUERDA	FOLHA :	GM-06