



CURVA	AC	RAIO	T-TE	D-D0	PC-TE	PT-ET	COORDENADA DO PI	
							NORTE	ESTE
AV. PRINCIPAL								
01	3'08'04"	500,000	13,680	27,353	1+16,429	3+3,781	7757309,1964	444026,7884
02	26'49'56"	300,000	71,559	140,493	17+4,394	24+4,887	7757609,1465	443817,3196
03	15'51'05"	200,000	27,844	55,332	28+2,632	30+17,963	7757692,9650	443661,2564
04	55'34'37"	100,000	52,698	97,000	32+5,664	37+2,664	7757768,2798	443583,5123

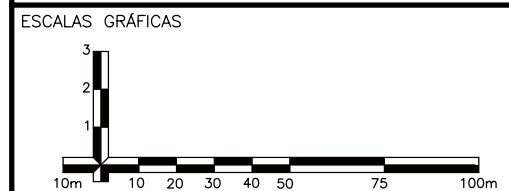

OBSERVAÇÕES:

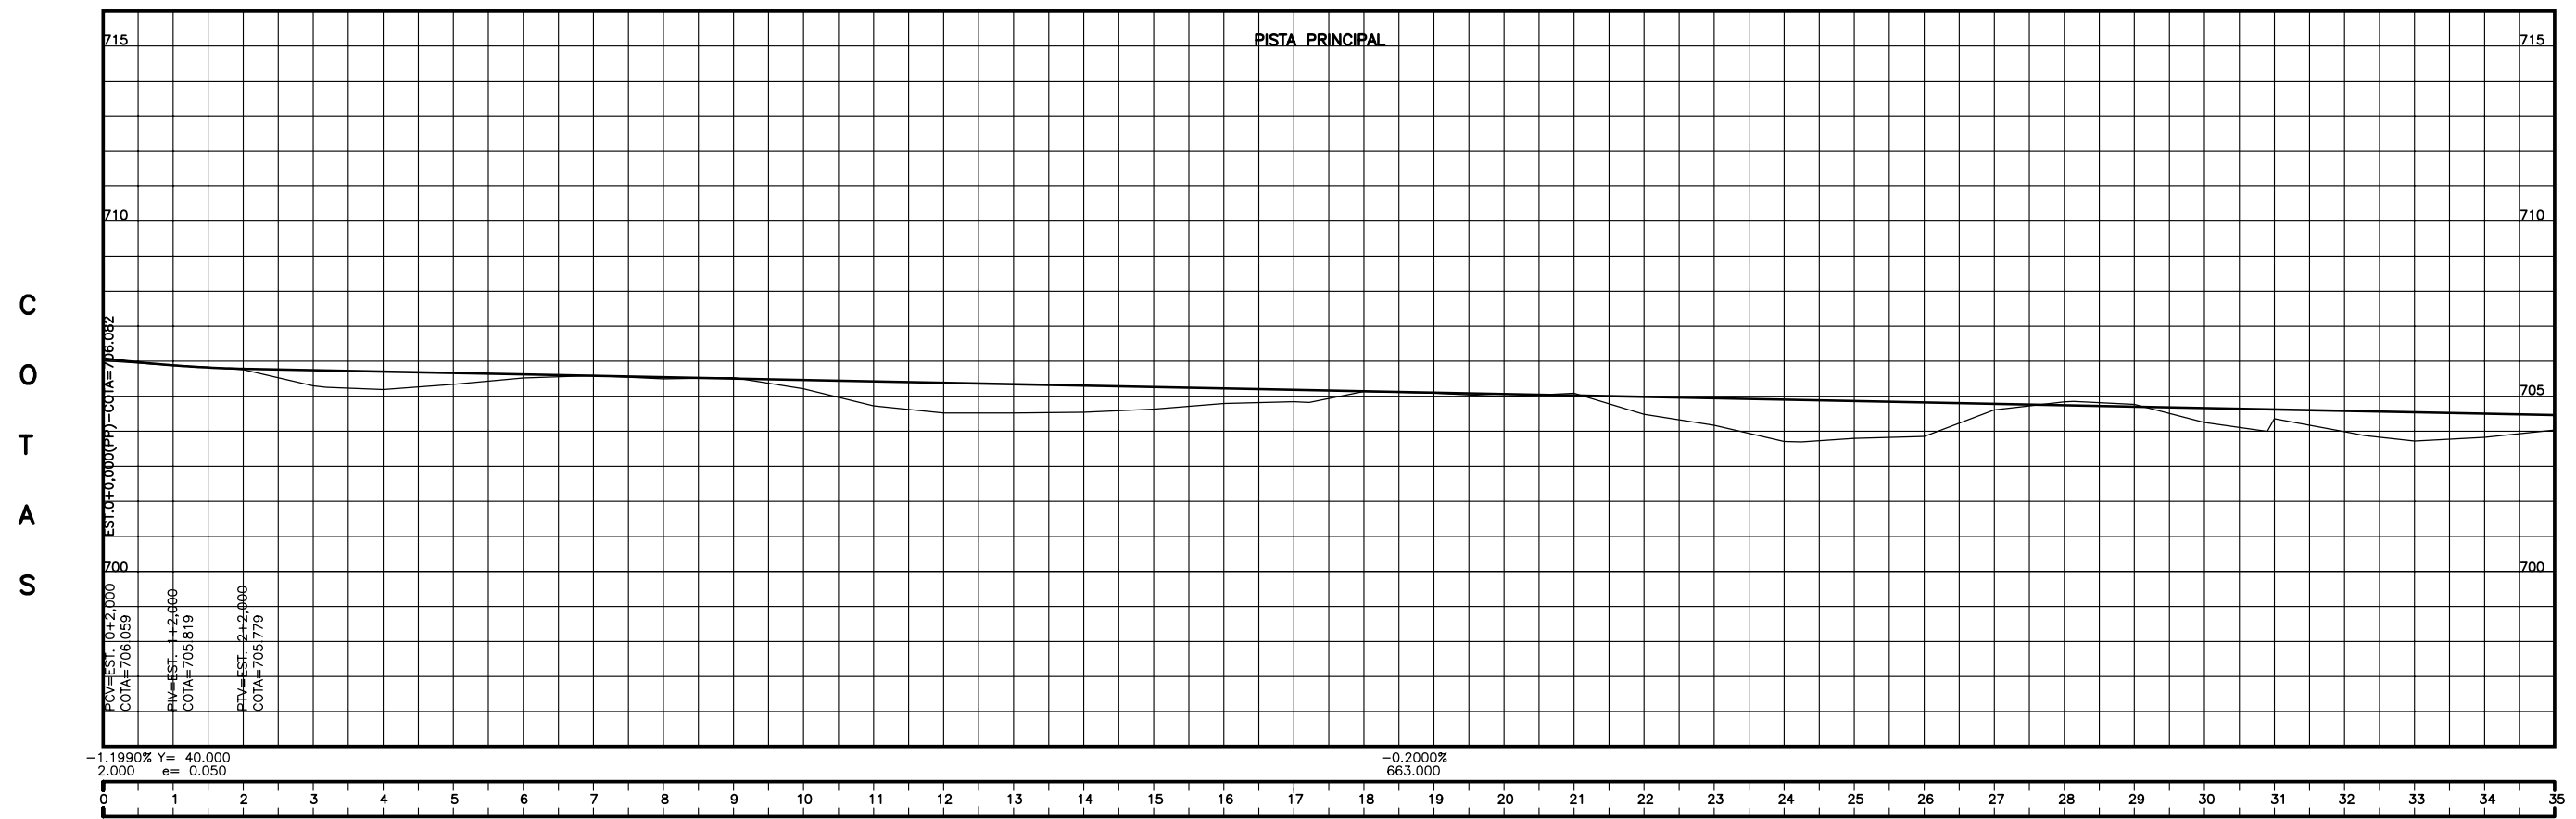

PREFEITURA MUNICIPAL DE ARCOS
PROJETO DE ESGOTAMENTO SANITÁRIO E DRENAGEM DO CÓRREGO BREJO ALEGRE
PROJETO GEOMÉTRICO
PLANTA E PERFIL
AVENIDA PRINCIPAL
ESCALA : H: 1/1000 V: 1/100
FOLHA : GM-07