
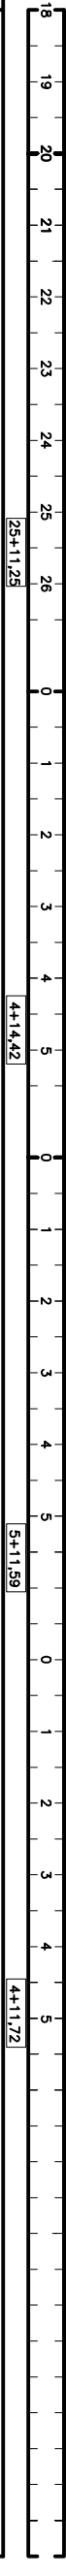


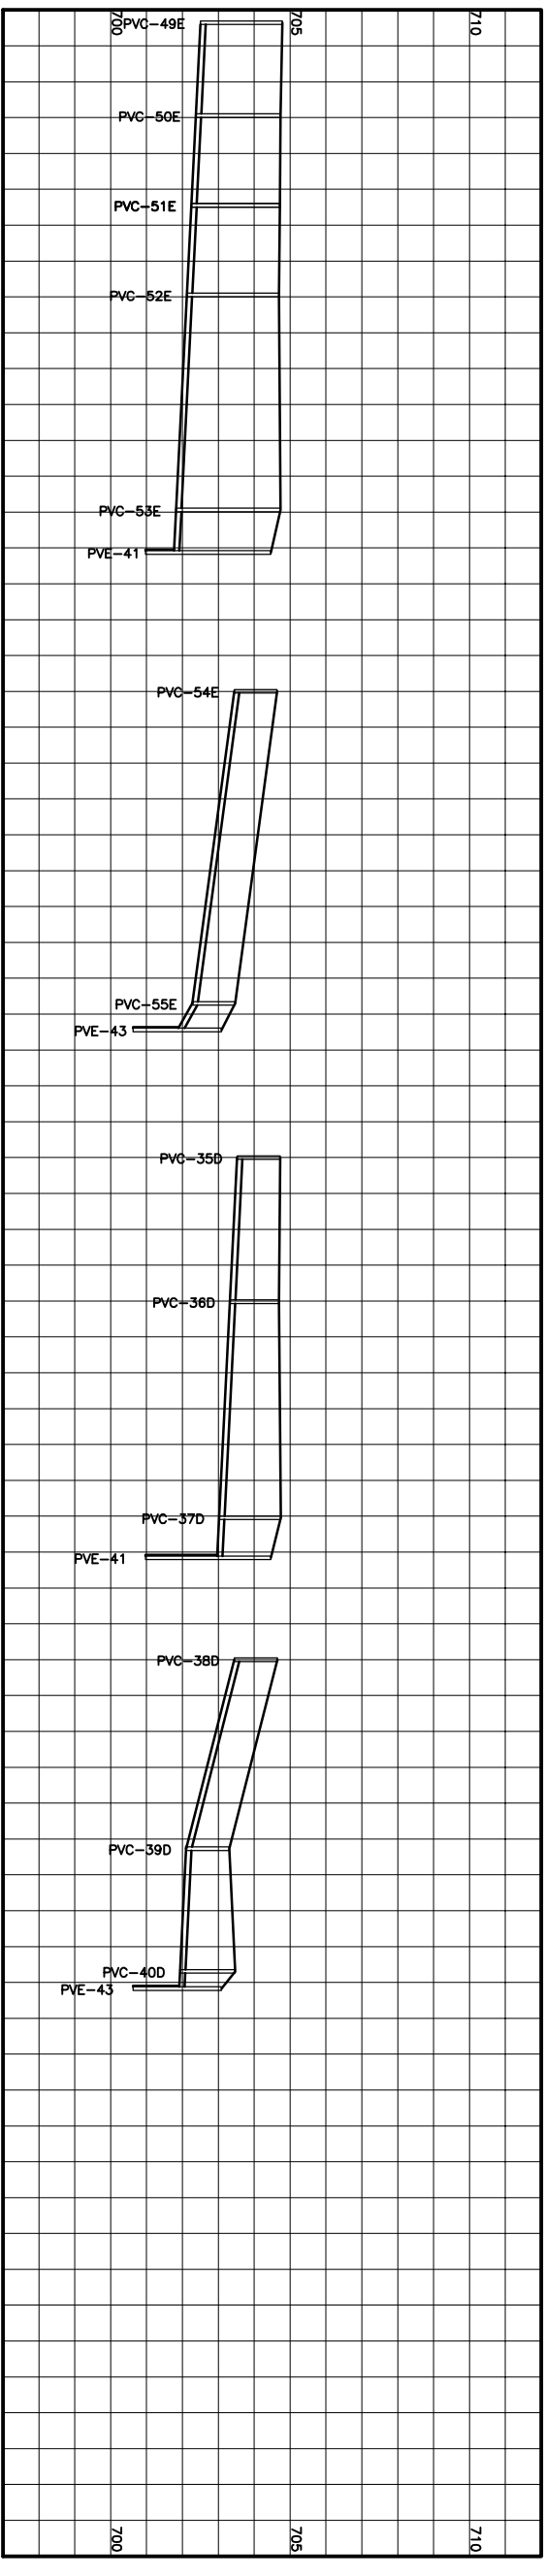

CURVA	AC	RAMO	T-TE	D-D0	PC-TE	PT-EI	COORDENADA DO PI	
							NORTE	ESTE
AN. PRINCIPAL								
04	55,34,37"	100,000	52,698	97,000	32-5,664	37-2,664	7757768,2798	4435983,5123
05	9'59,35"	60,000	5,246	10,465	39+19,370	40+9,534	7757745,4497	443471,1589

[illegible]

PREFEITURA MUNICIPAL DE ARCOS	
PROJETO DE ESGOTAMENTO E DRENAGEM DO CÔRREGO BREJO ALEGRE	
PROJETO DE ESGOTAMENTO SANITÁRIO	ESCALA :
PLANTA E PERFIL	H. 1/2000
	V. 1/200
AVENIDA PRINCIPAL	FOLHA :
	ES-14