


FACHADA PRINCIPAL
ESC.—125

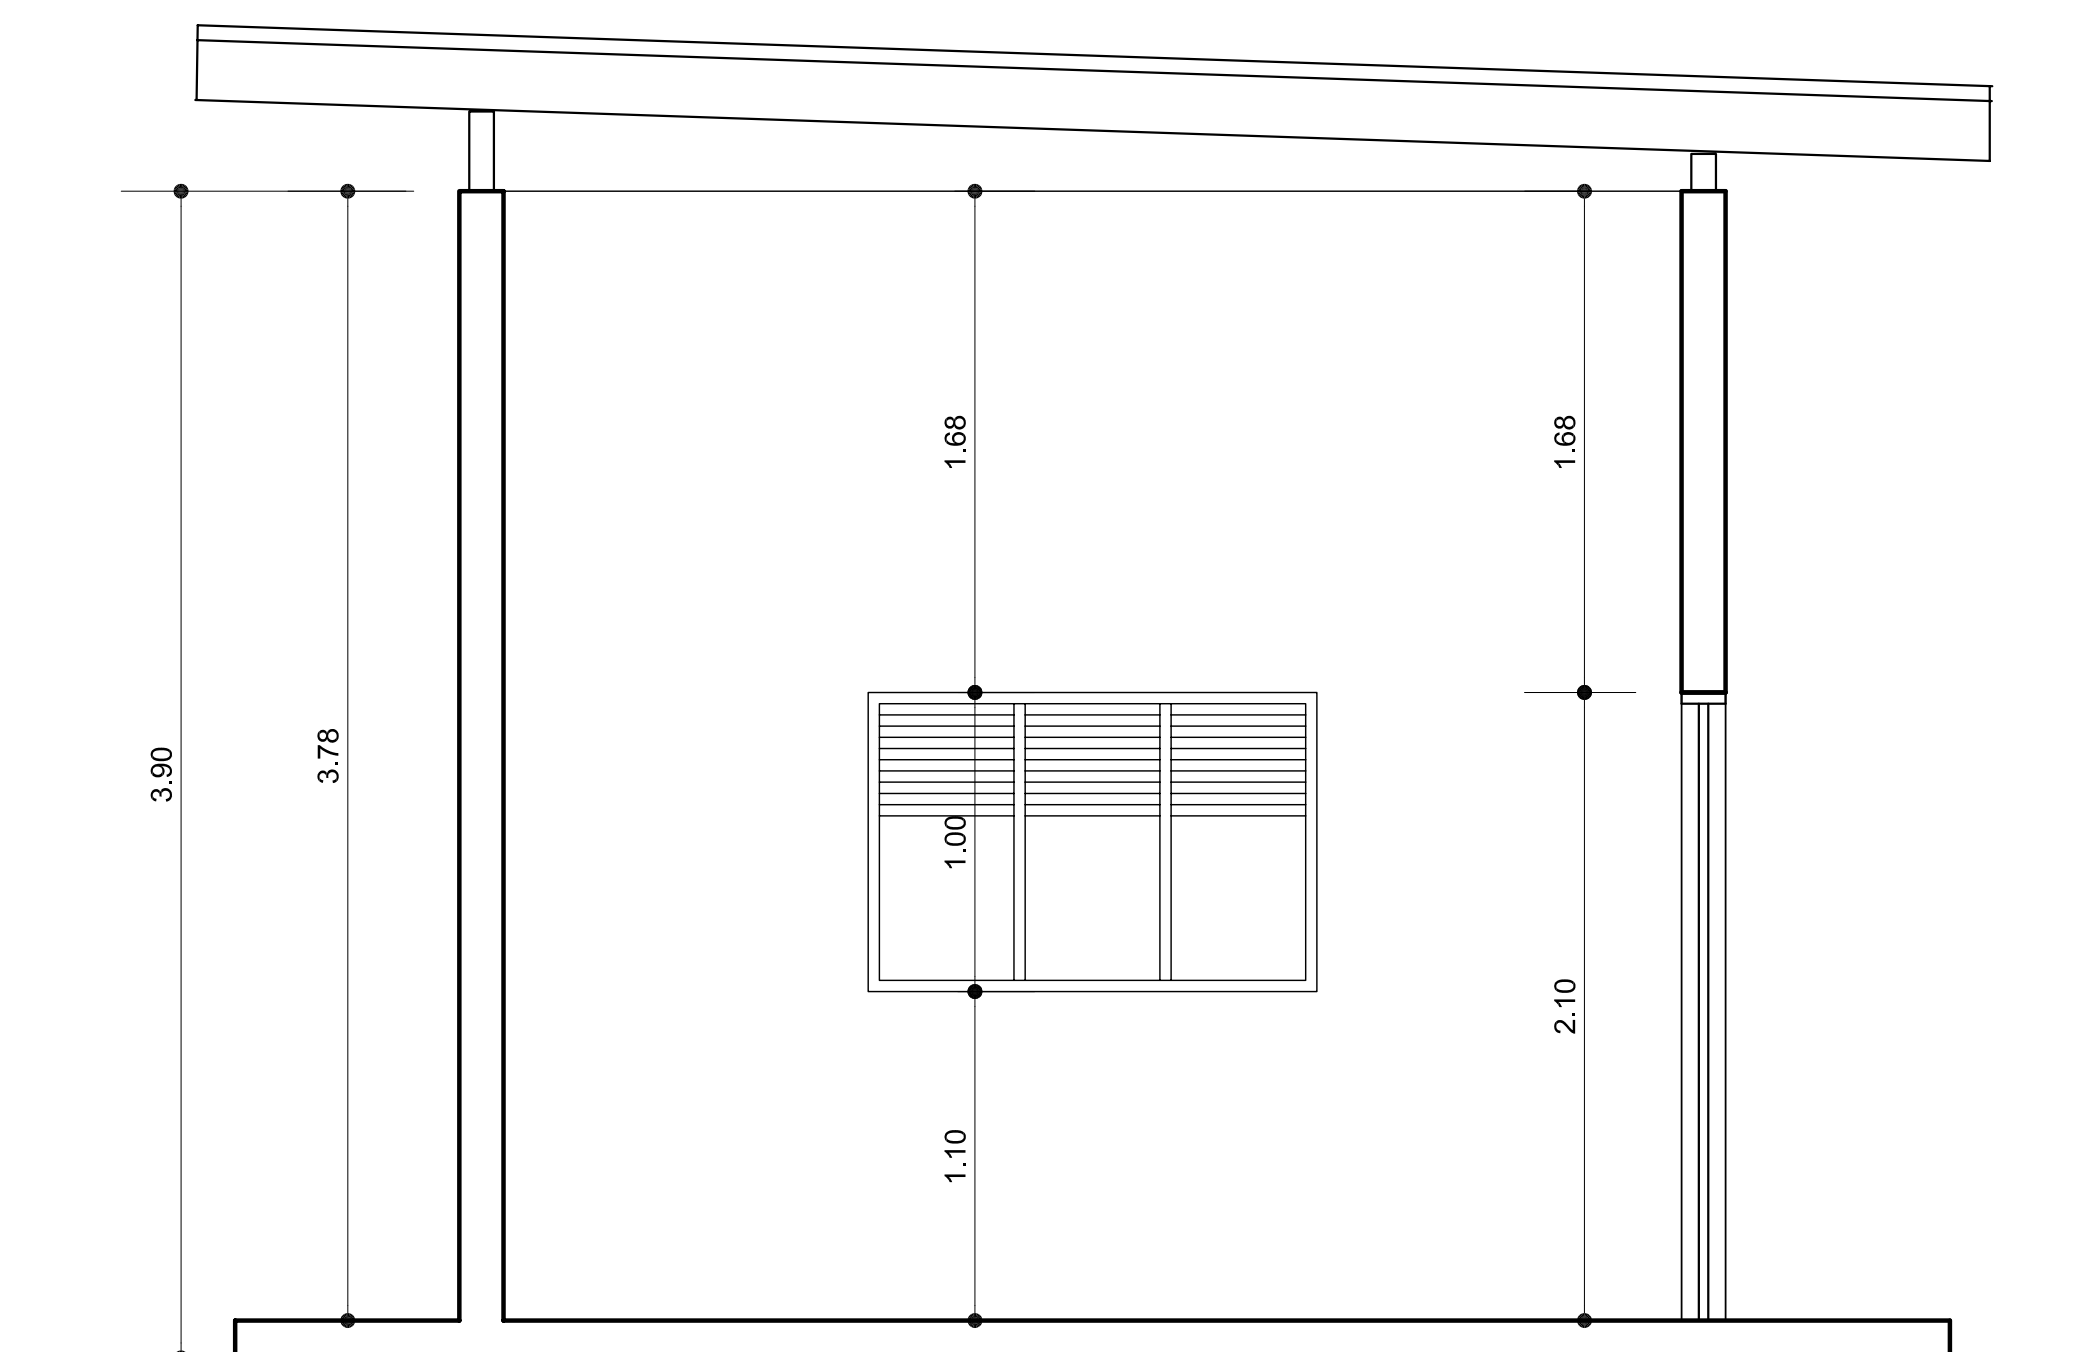

CORTE B-B
ESC.—1:25

[illegible]