



| COR | PENA | PENA |
|---------------|--------|------|
| 1 | 7 | 0.90 |
| 2 | 7 | 0.10 |
| 3 | 7 | 0.40 |
| 4 | 7 | 0.70 |
| 5 | 7 | 0.50 |
| 6 | 7 | 0.20 |
| 7 | 7 | 0.25 |
| 8 | 8 | 0.20 |
| 13 | 13 | 0.20 |
| 14 | 14 | 0.10 |
| 15 | 15 | 0.15 |
| 20 | 1 | 0.20 |
| 21 | 7 | 0.15 |
| 30 | 7 | 0.30 |
| 32 | 32 | 0.25 |
| 42 | 7 | 0.60 |
| 50 | 2 | 0.20 |
| 51 | 51 | 0.20 |
| 100 | 3 | 0.30 |
| 130 | 4 | 0.30 |
| 131 | 131 | 0.20 |
| 150 | 5 | 0.25 |
| 170 | 5 | 0.50 |
| 210 | 210 | 0.20 |
| 251 | 251 | 0.20 |
| 253 | 253 | 0.20 |
| ESC. P/ | PLOTAR | |
| N° DO ARQUIVO | 1=2.00 | |
| PE581HDET12 | R=0.00 | |

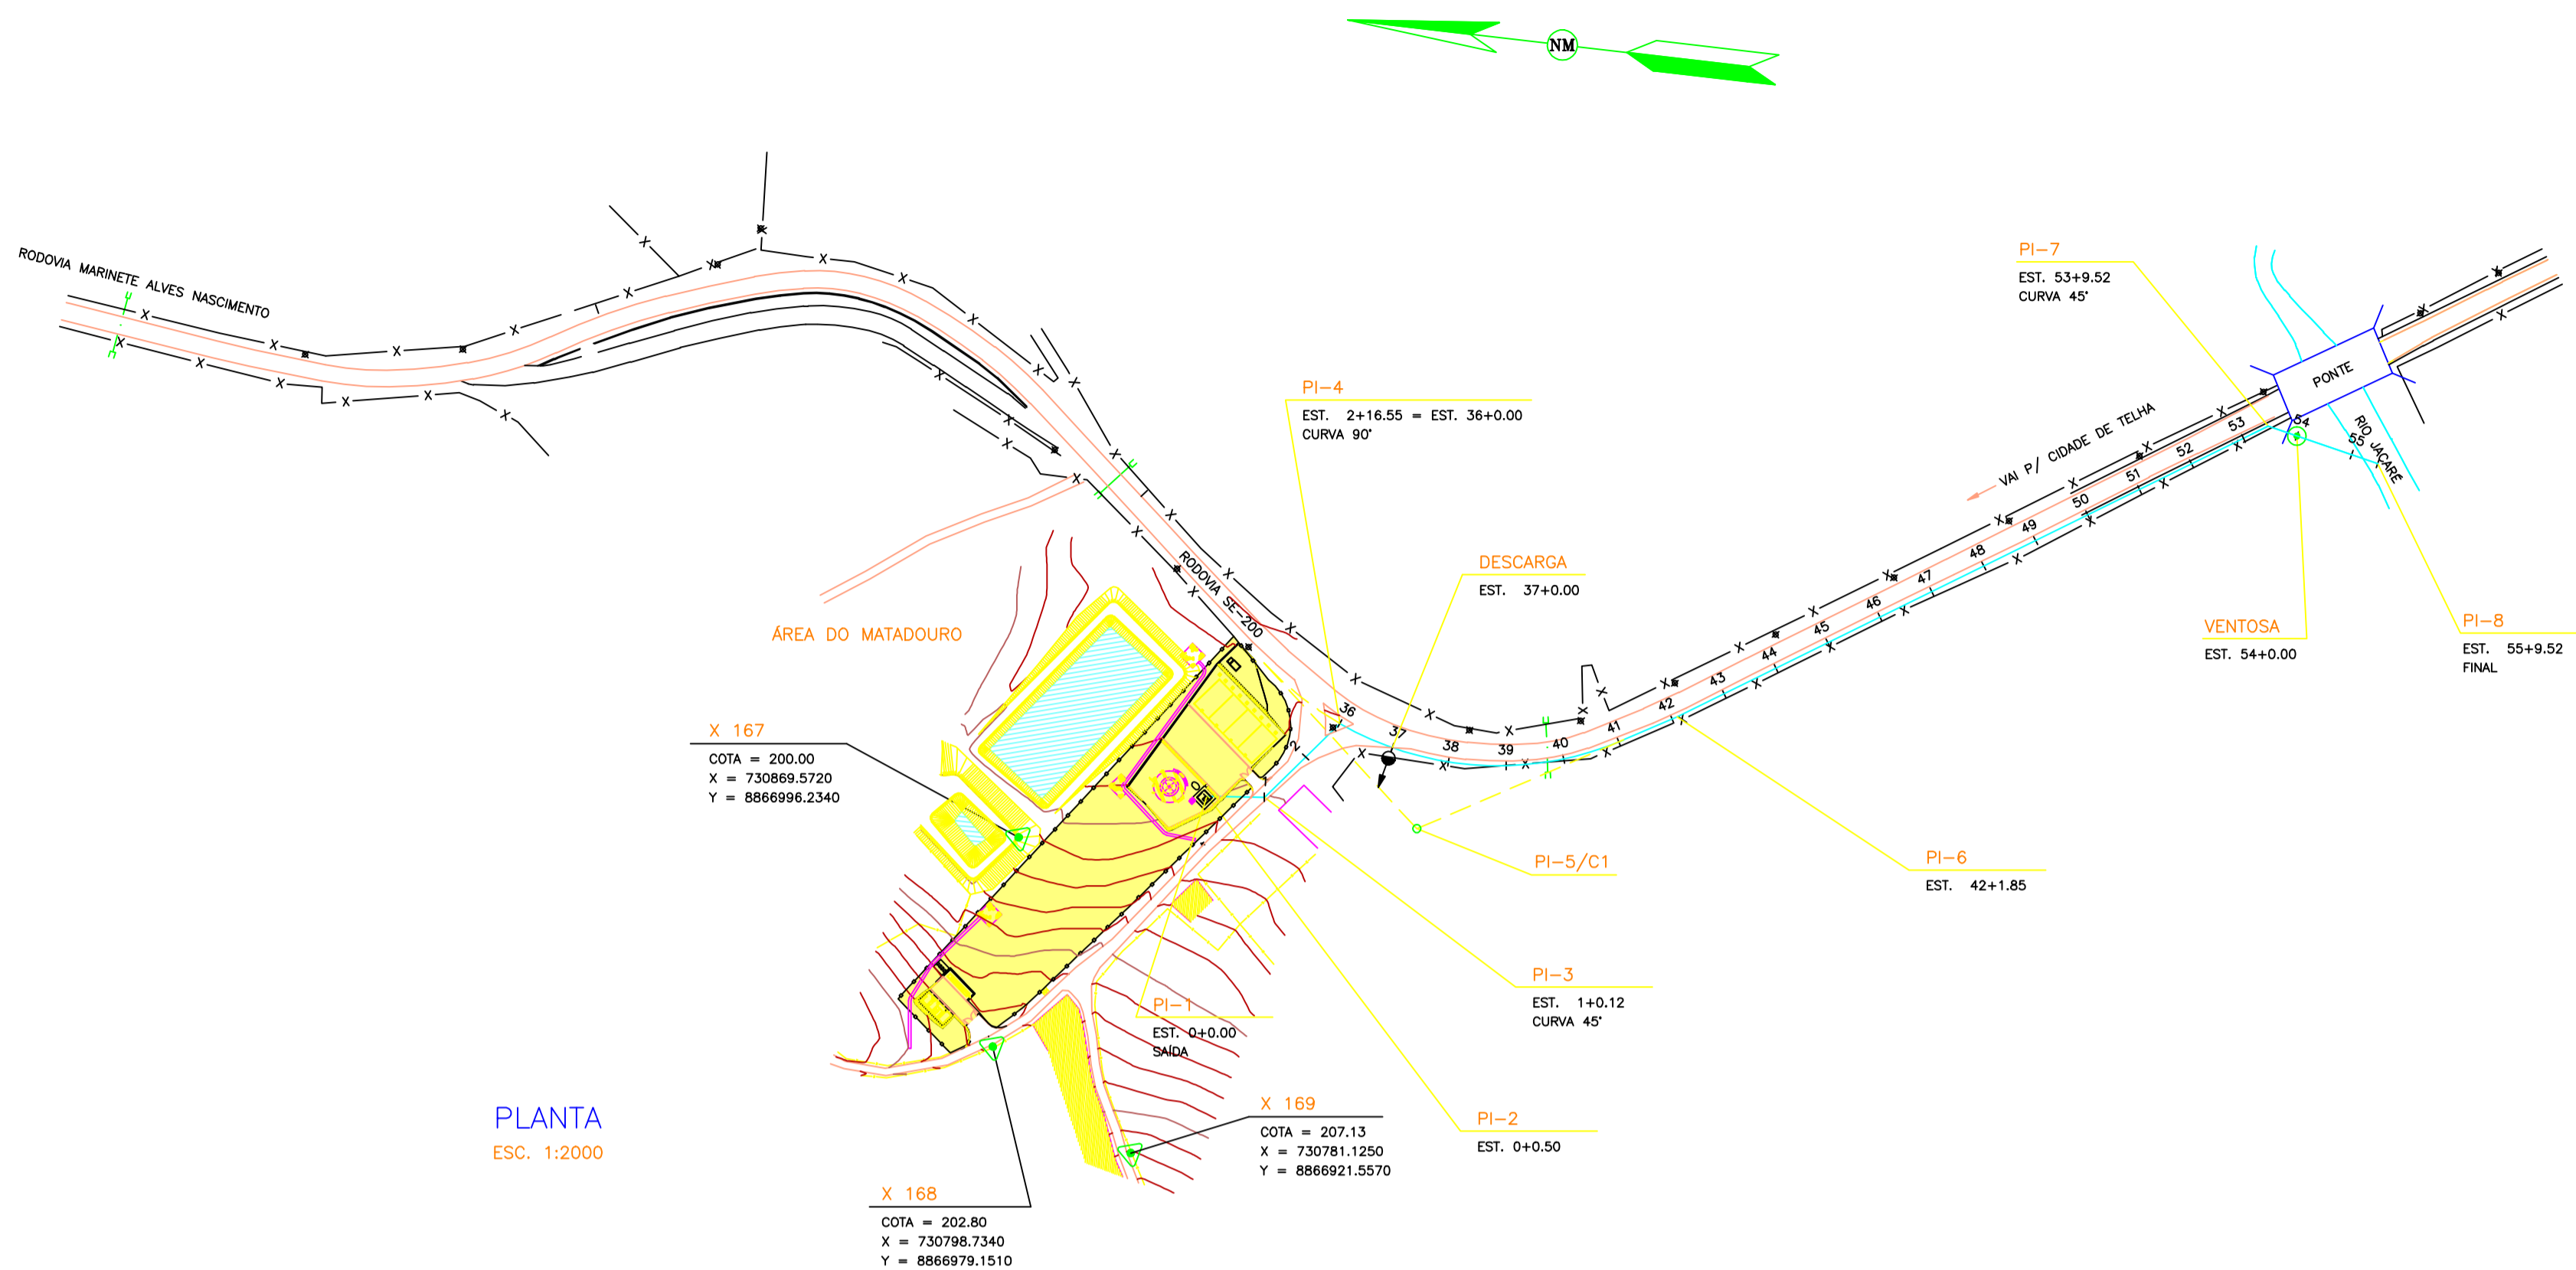


PLANTA
ESC. 1:2000

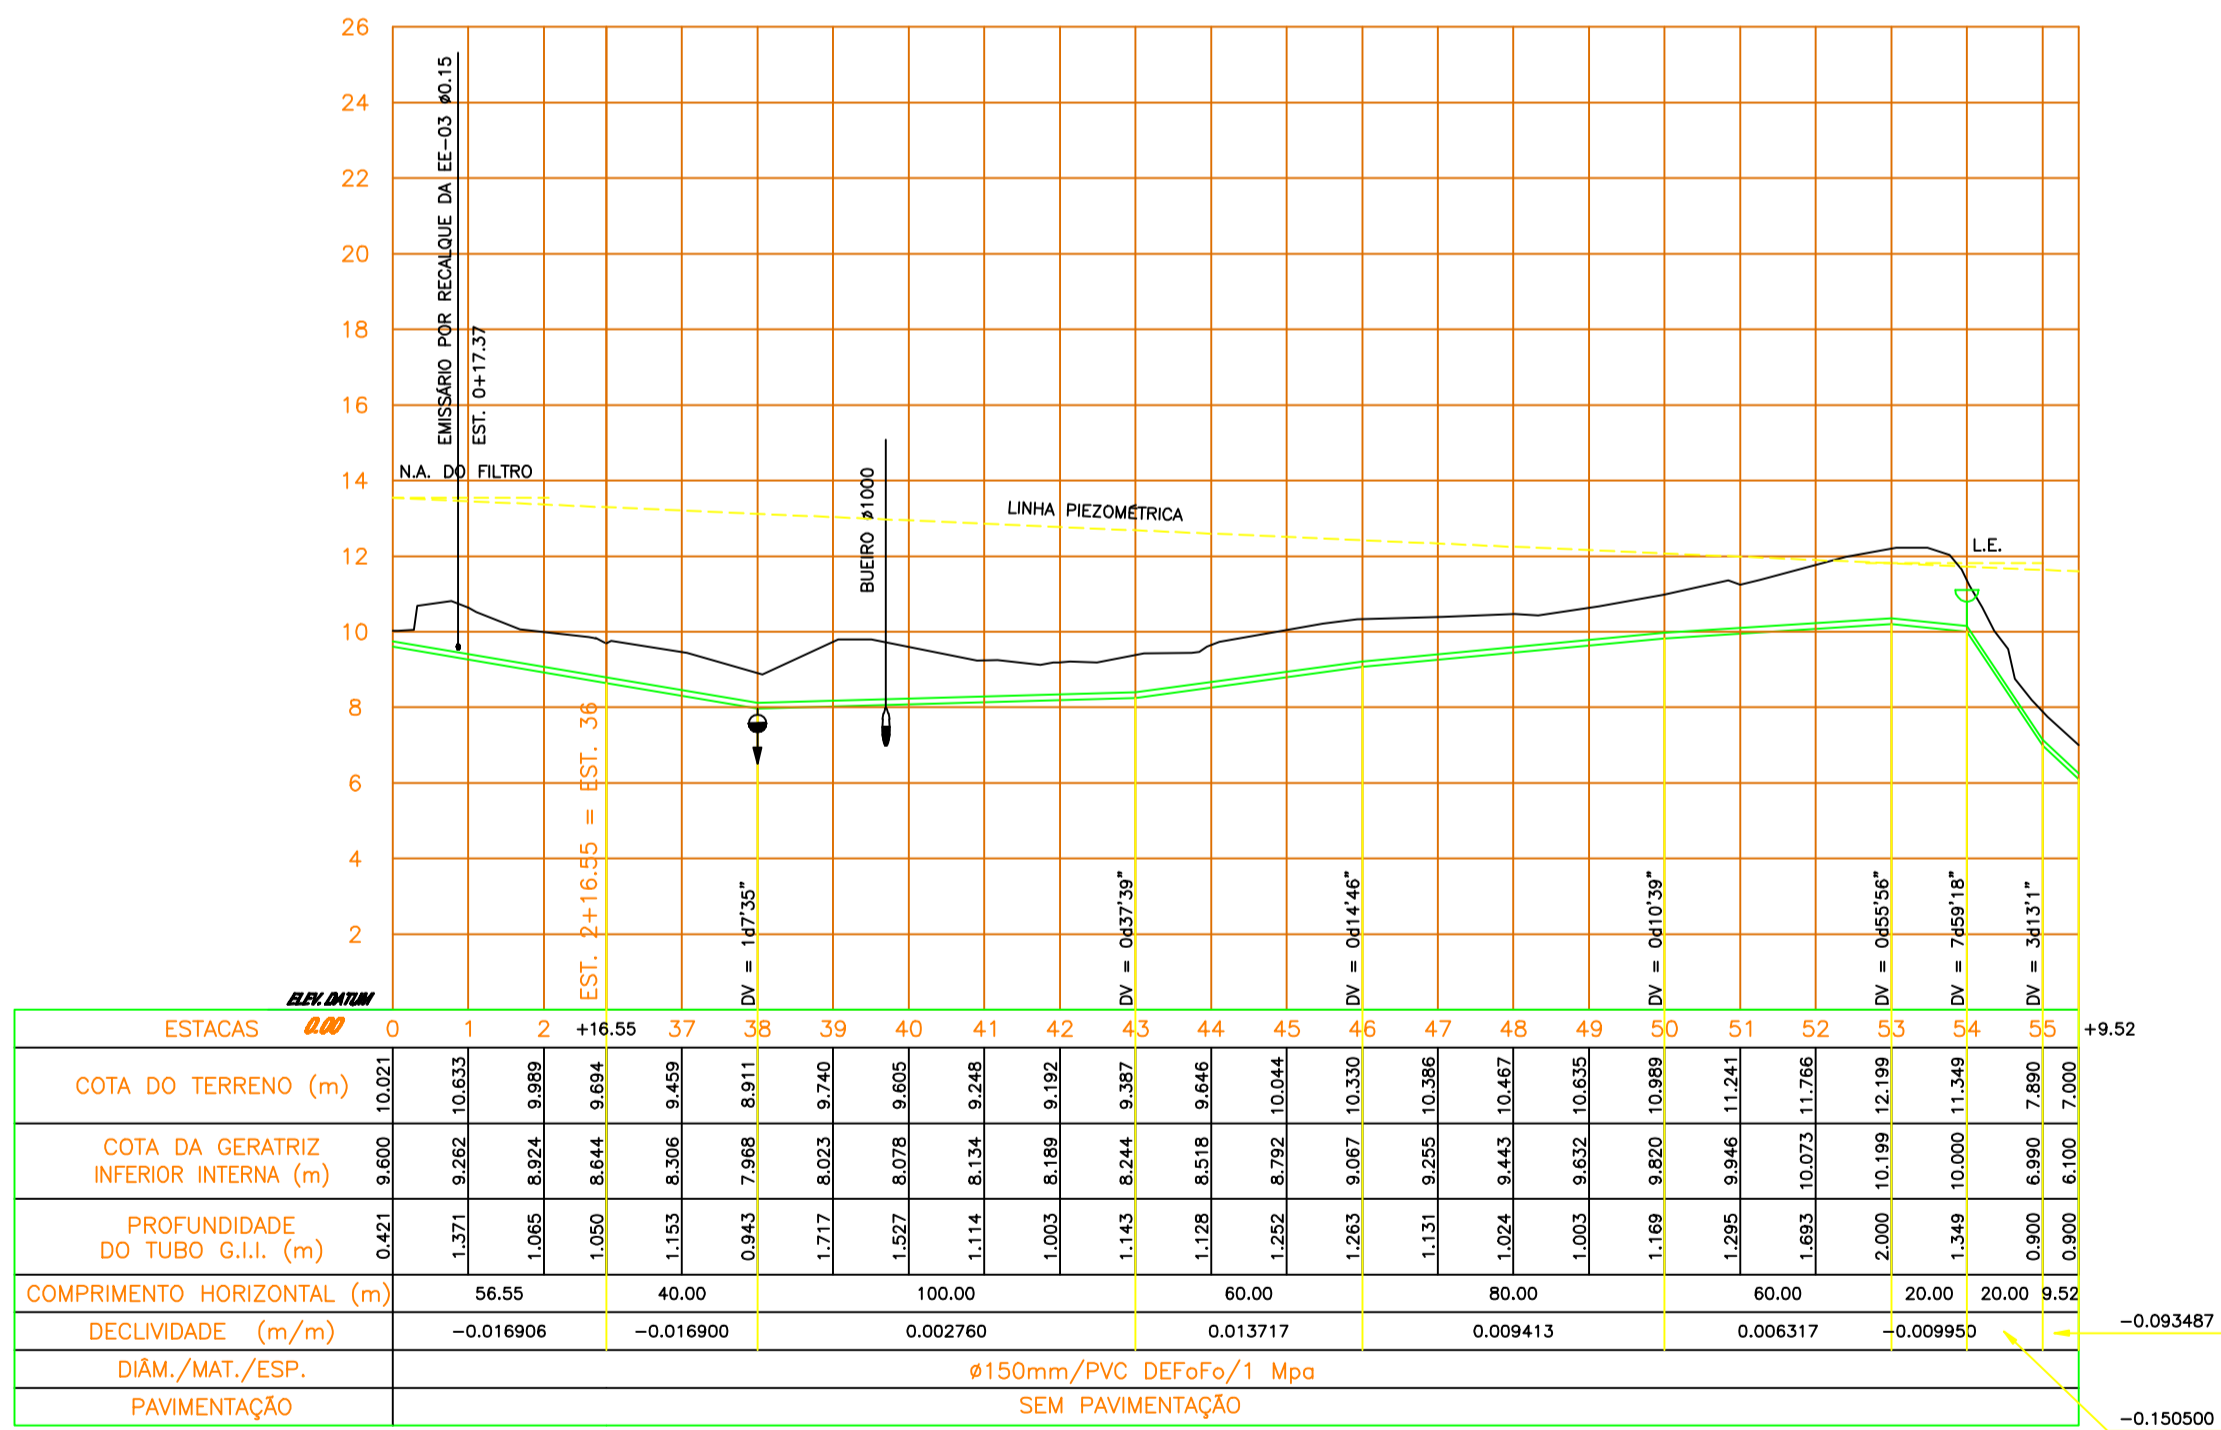


PERFIL LONGITUDINAL
ESC. H=1:2000
V=1:200

LEGENDA EM PLANTA

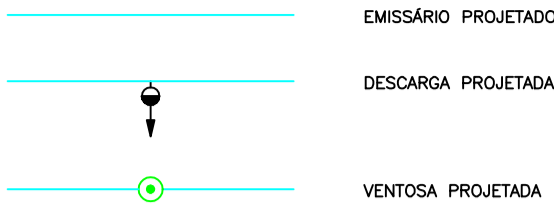

LEGENDA EM PERFIL

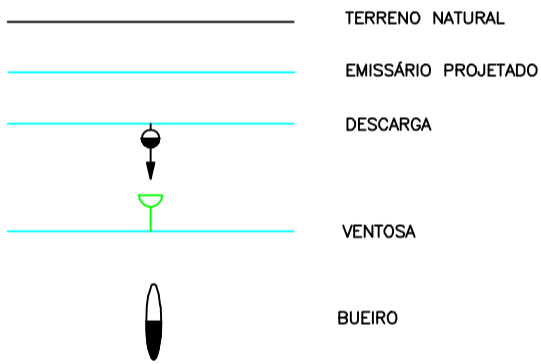[illegible]