




CORTE A-A
ESC.—1:25

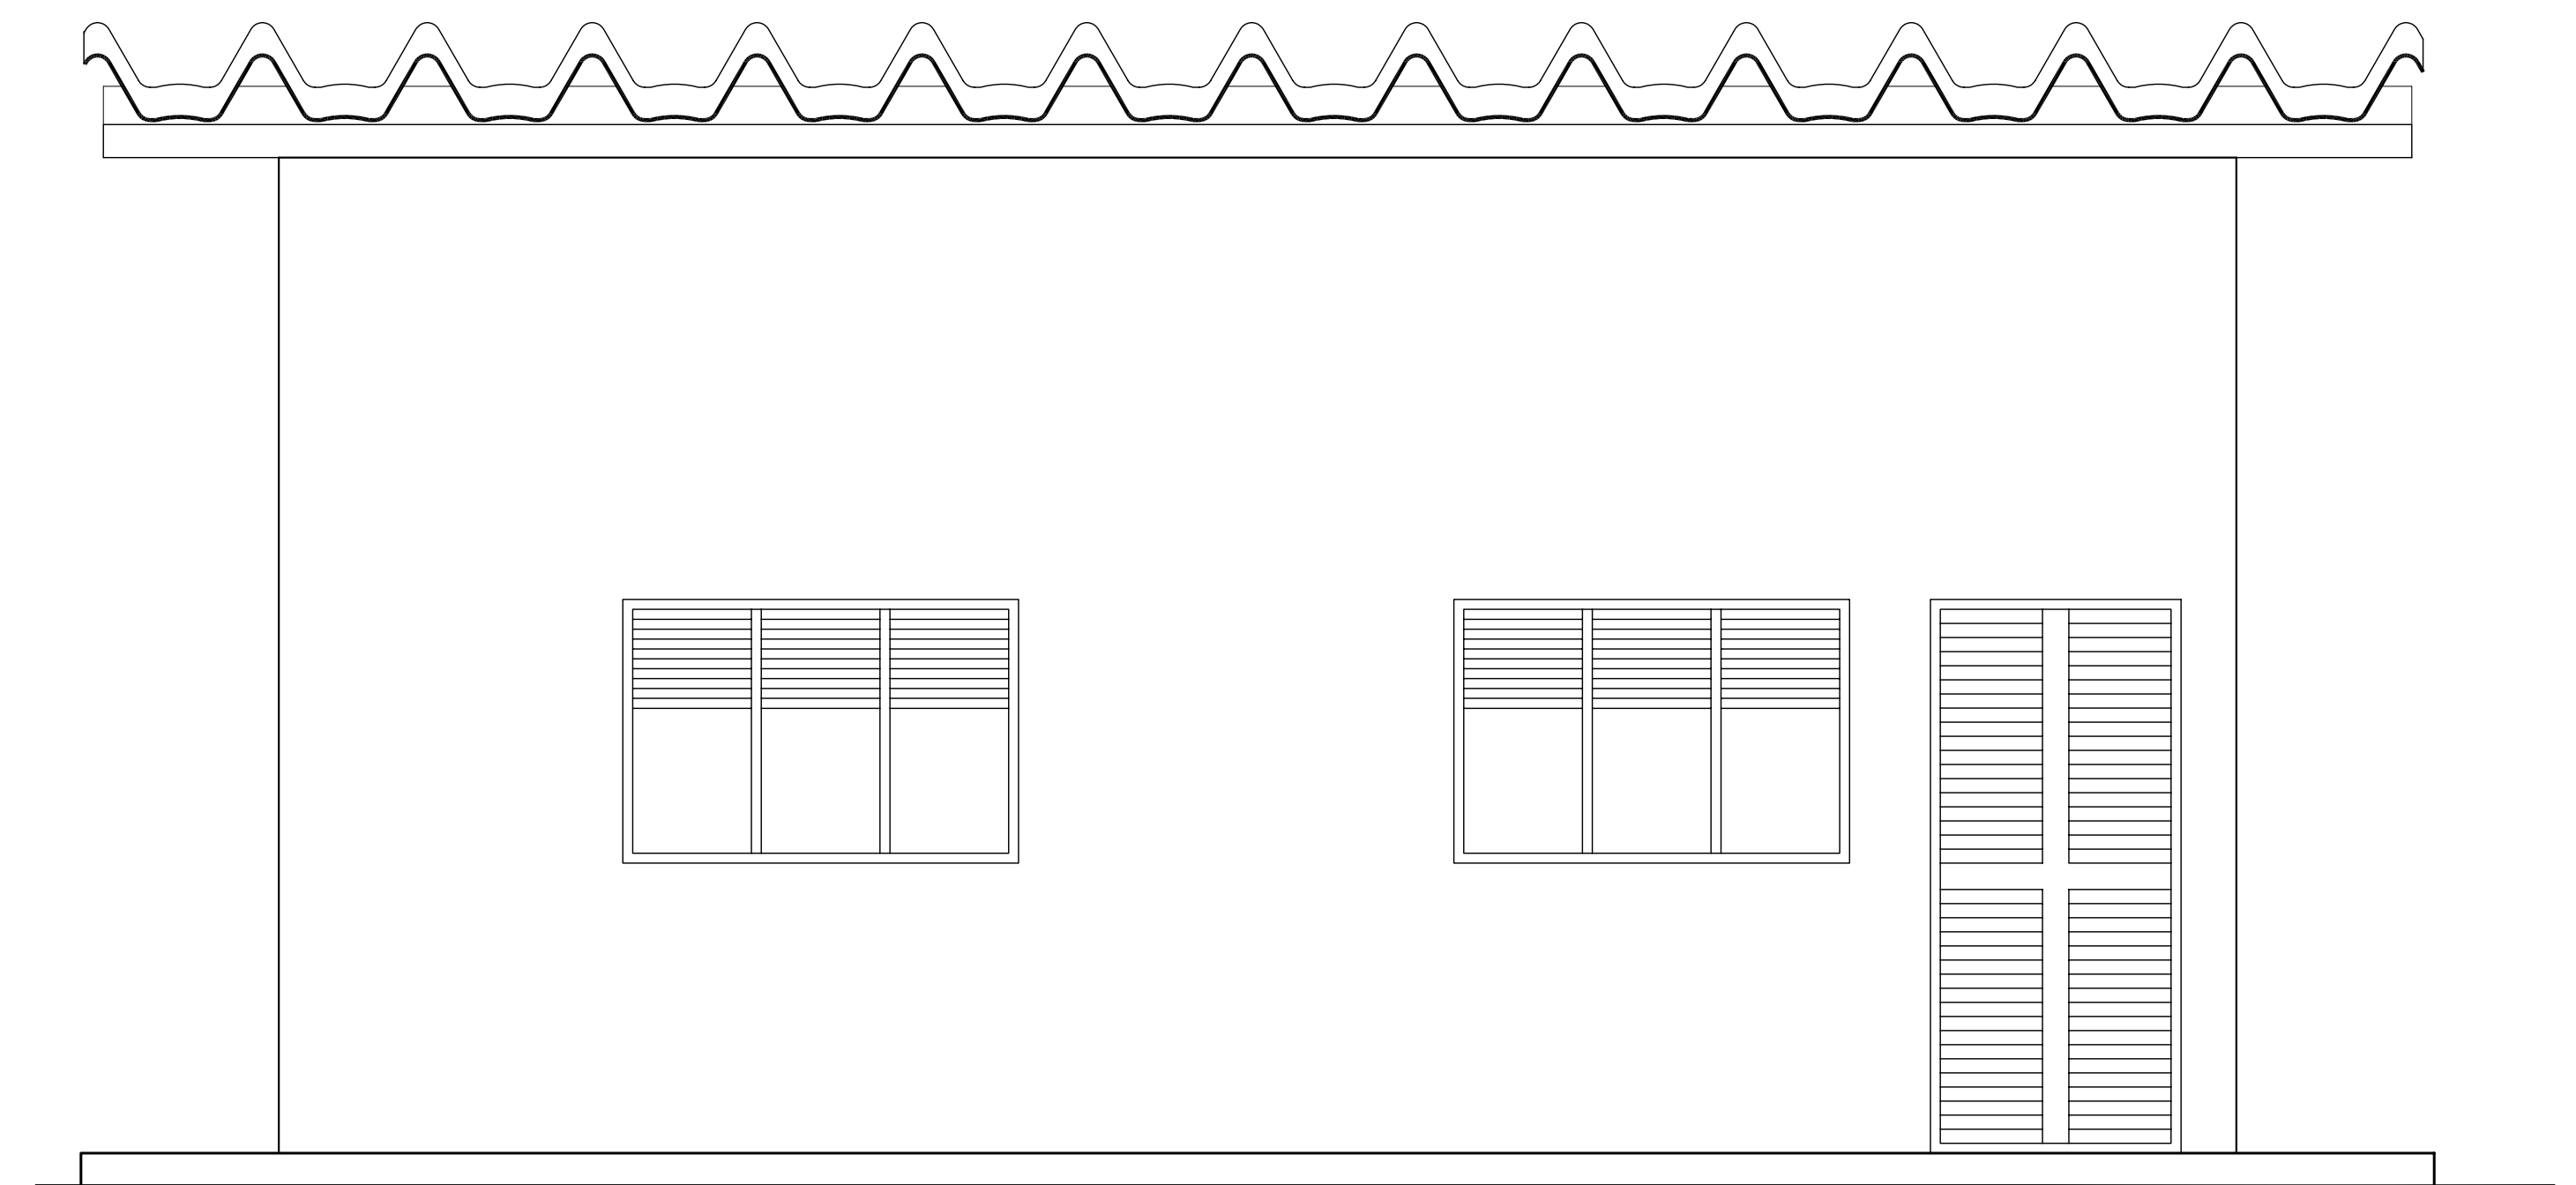

FACHADA PRINCIPAL
ESC.—1:25

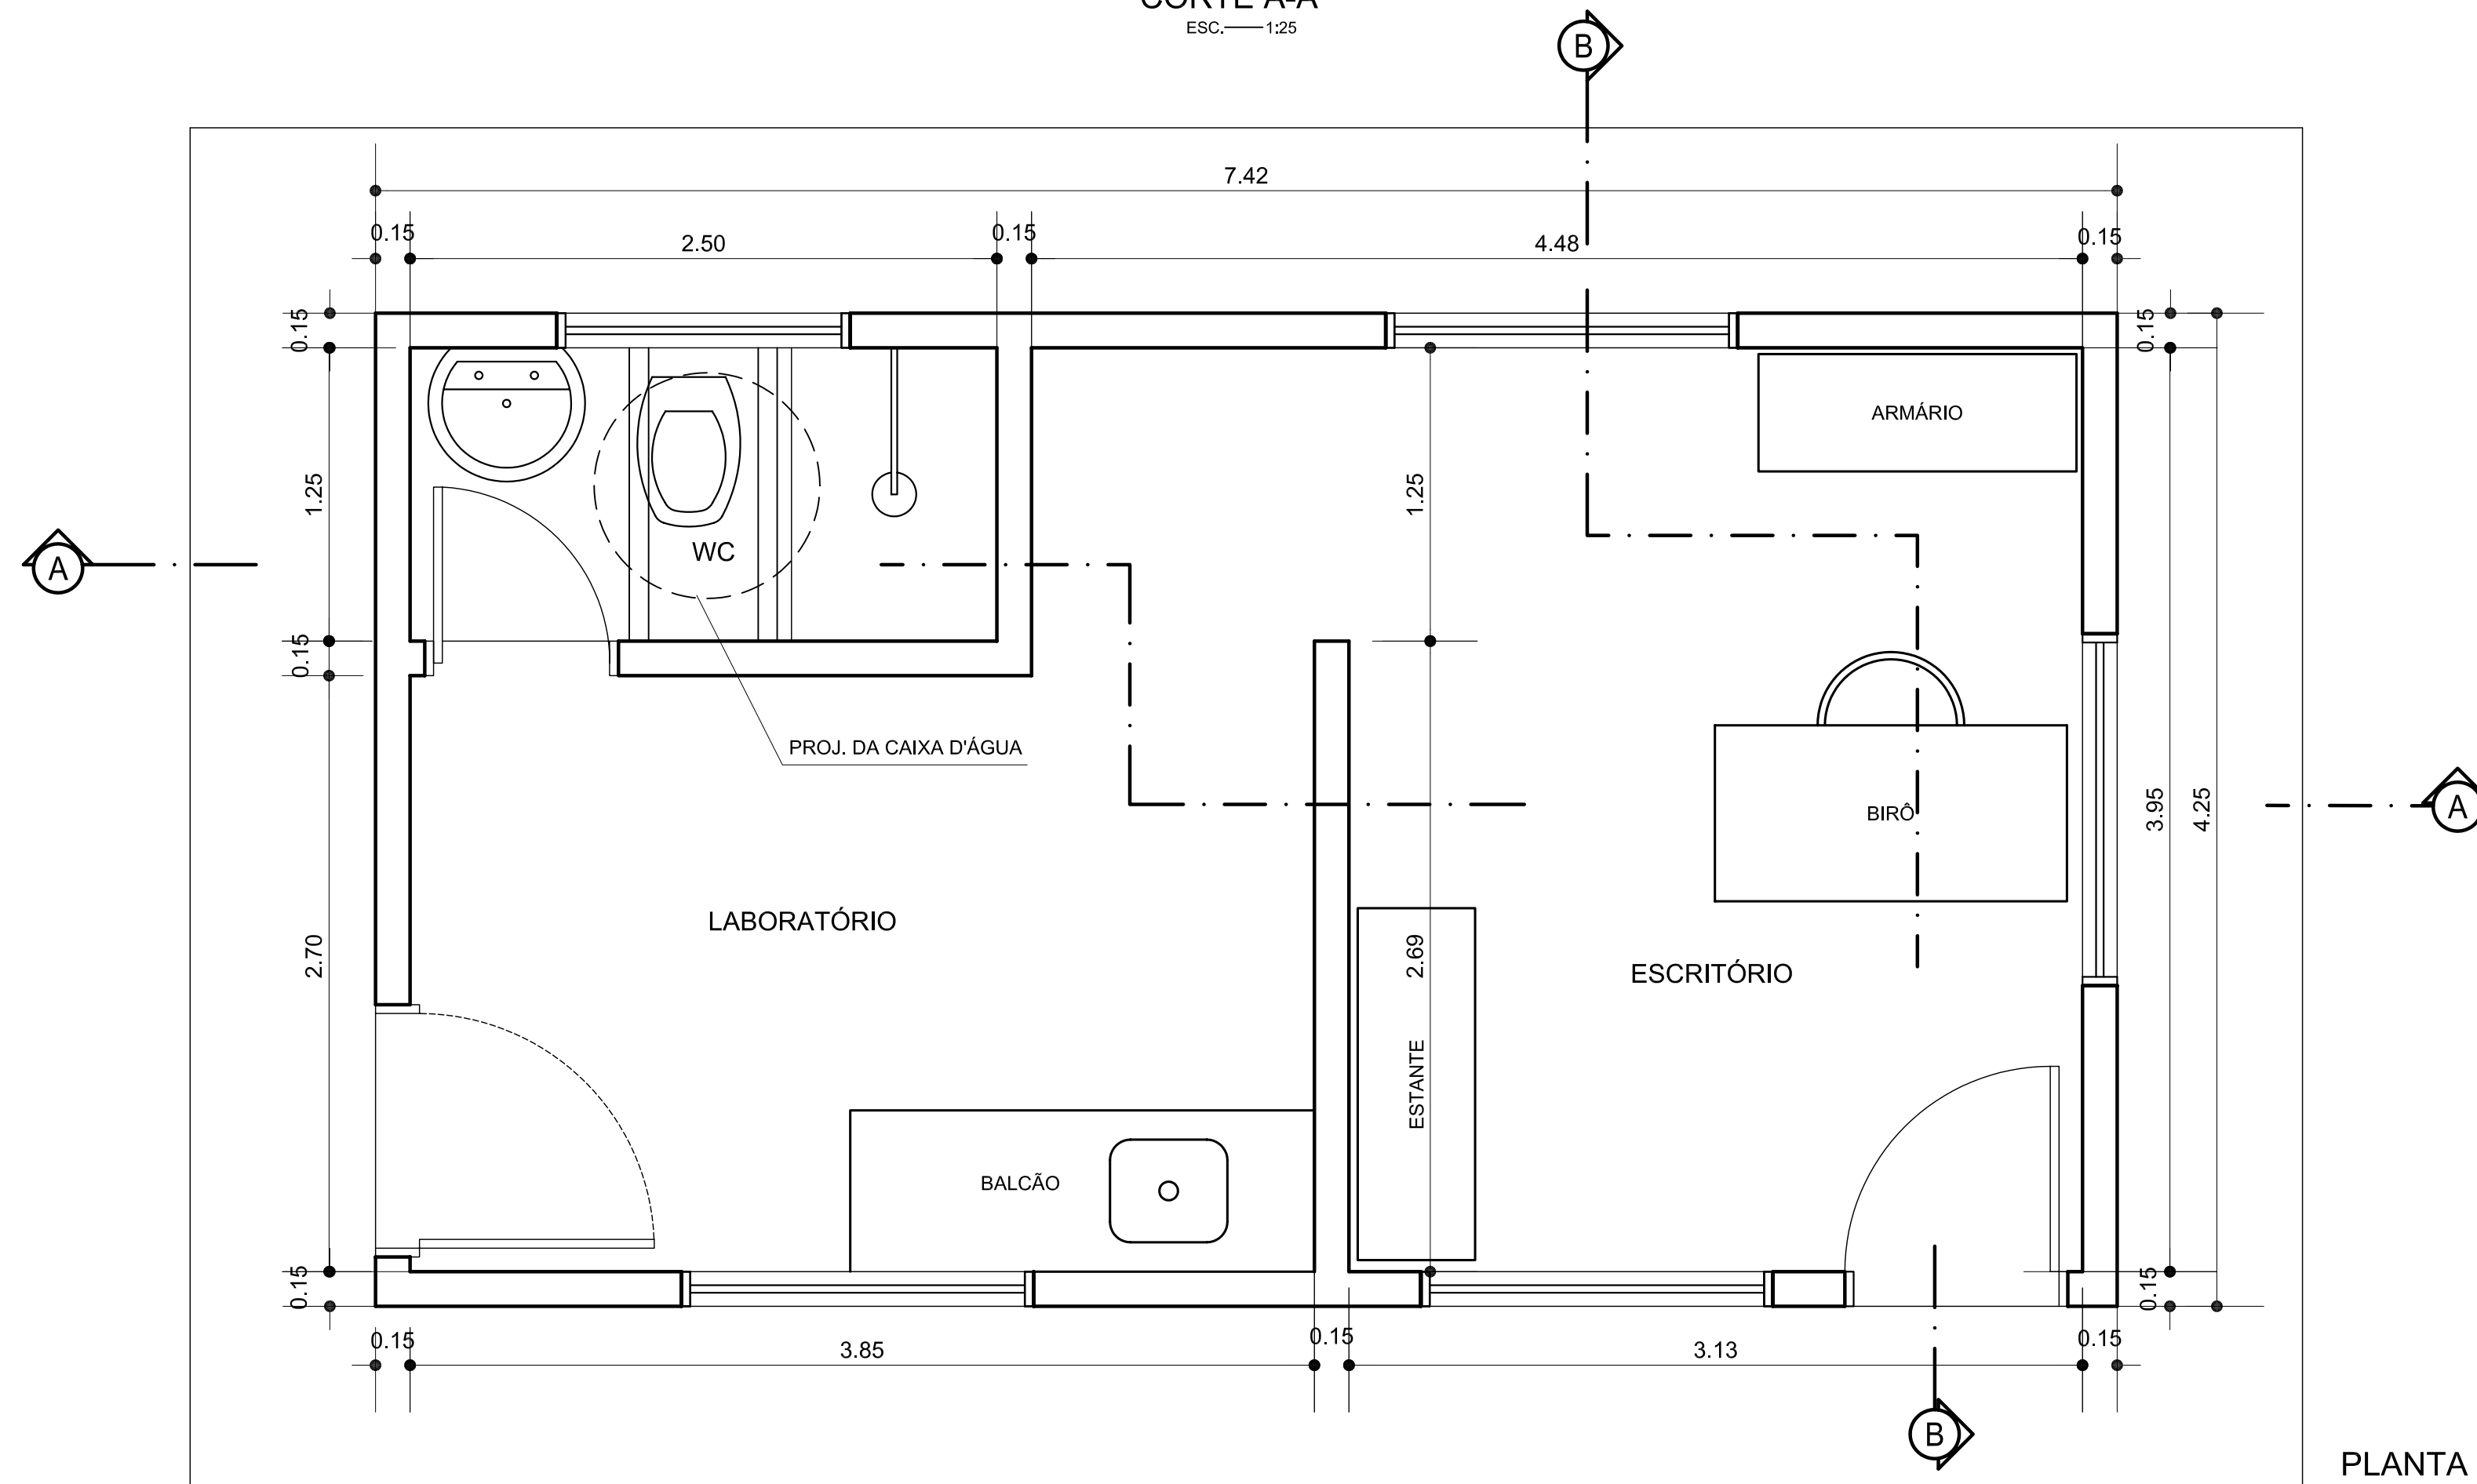

PLANTA BAIXA
ESC.—1:25

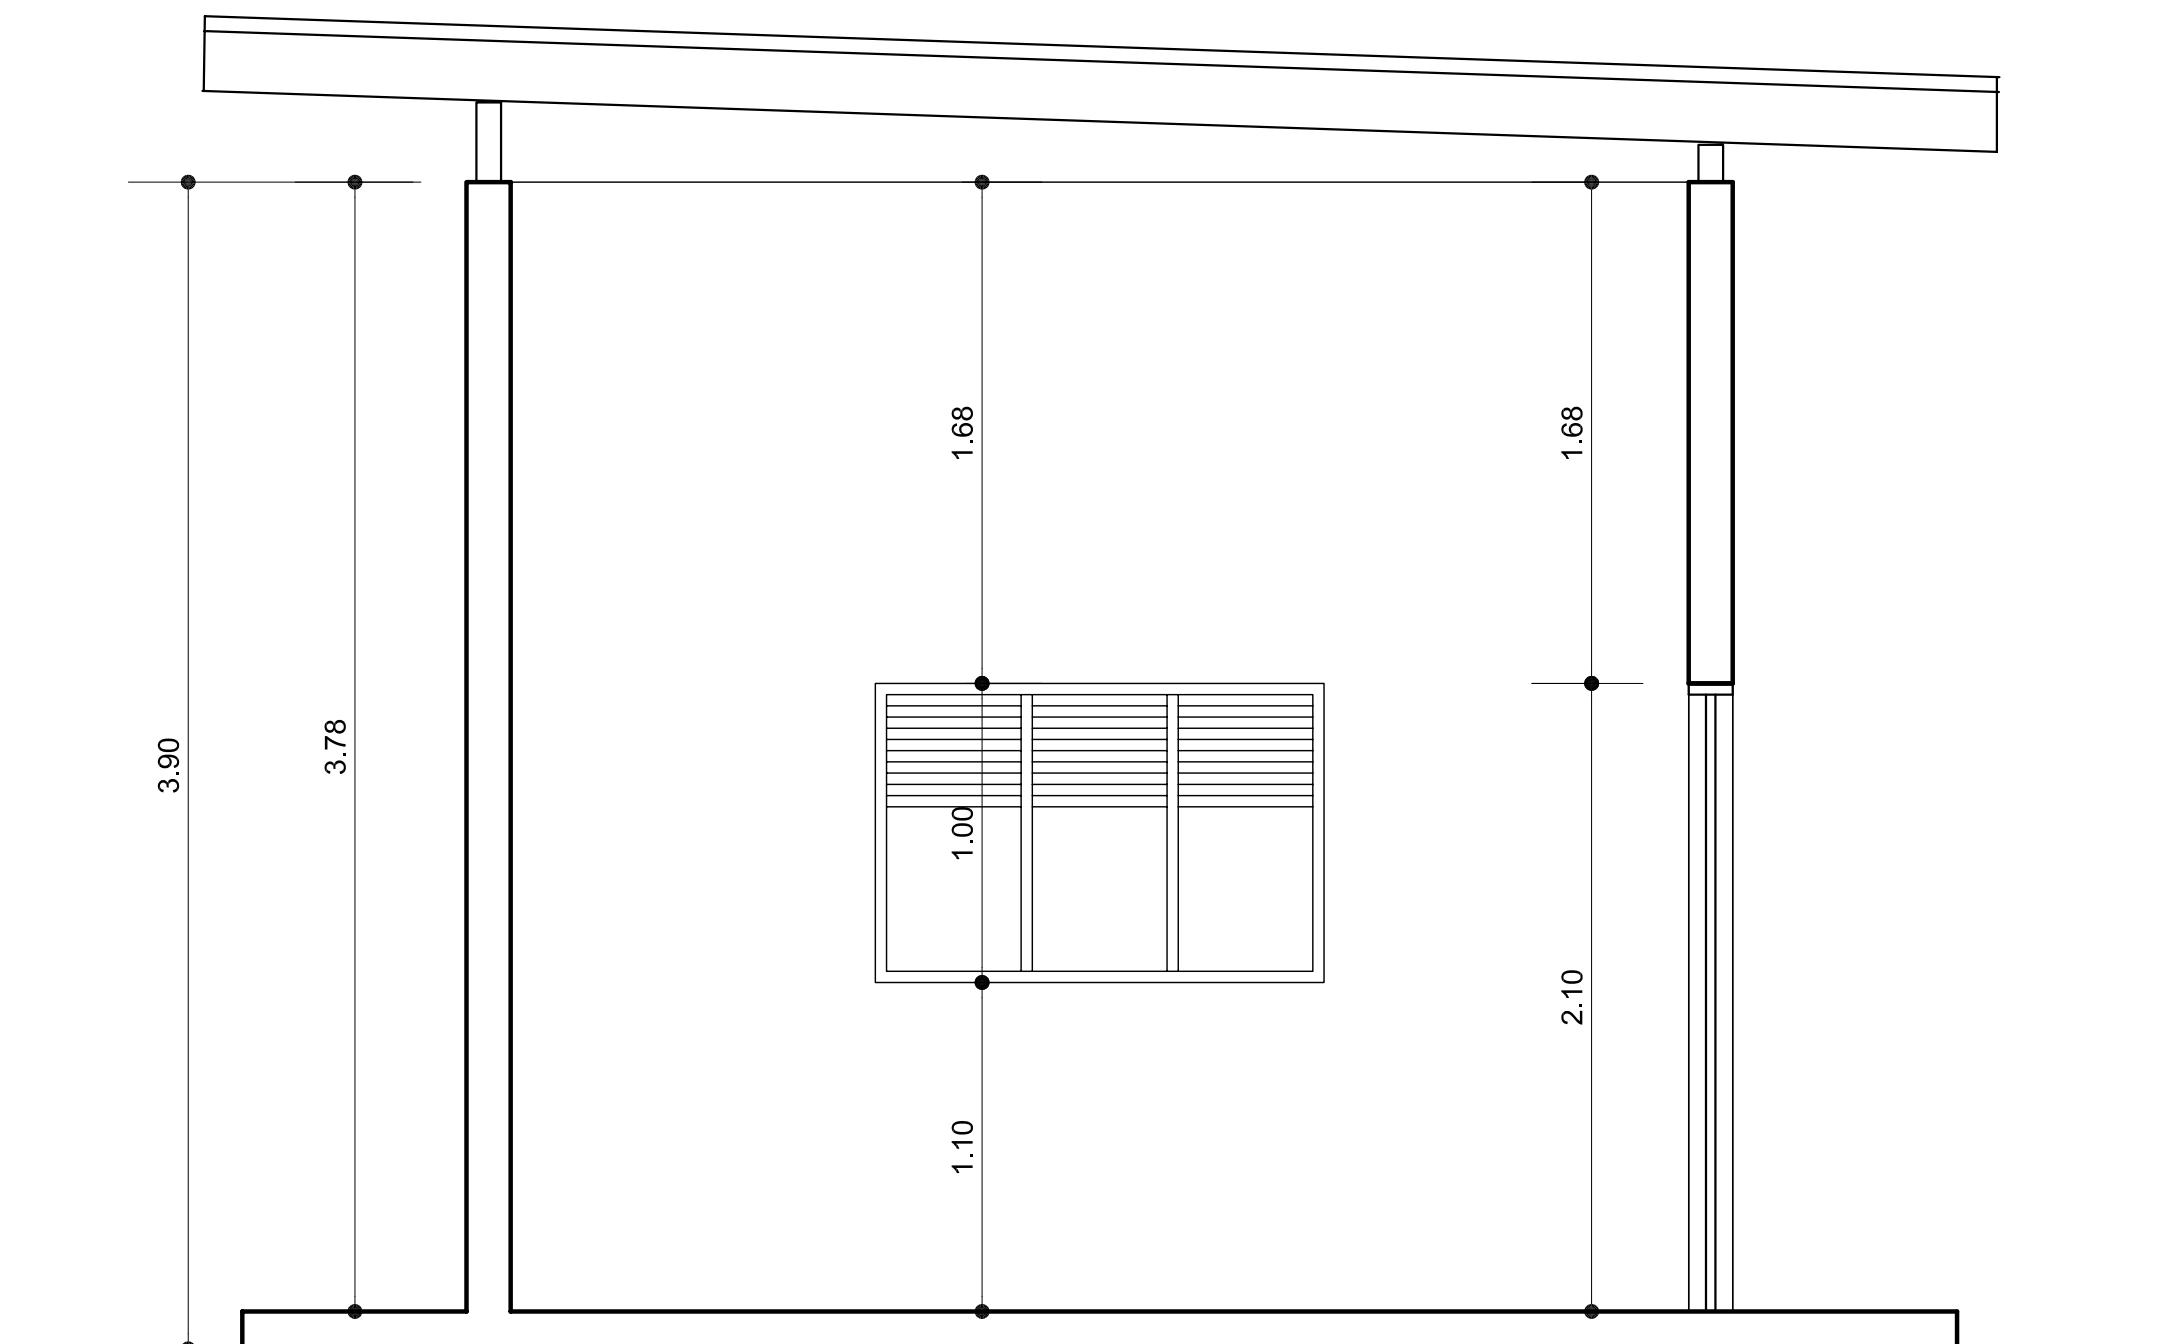

CORTE B-B
ESC.—1:25

[illegible]