


PERFIL LONGITUDINAL DO PROJETO DO INTERCEPTOR

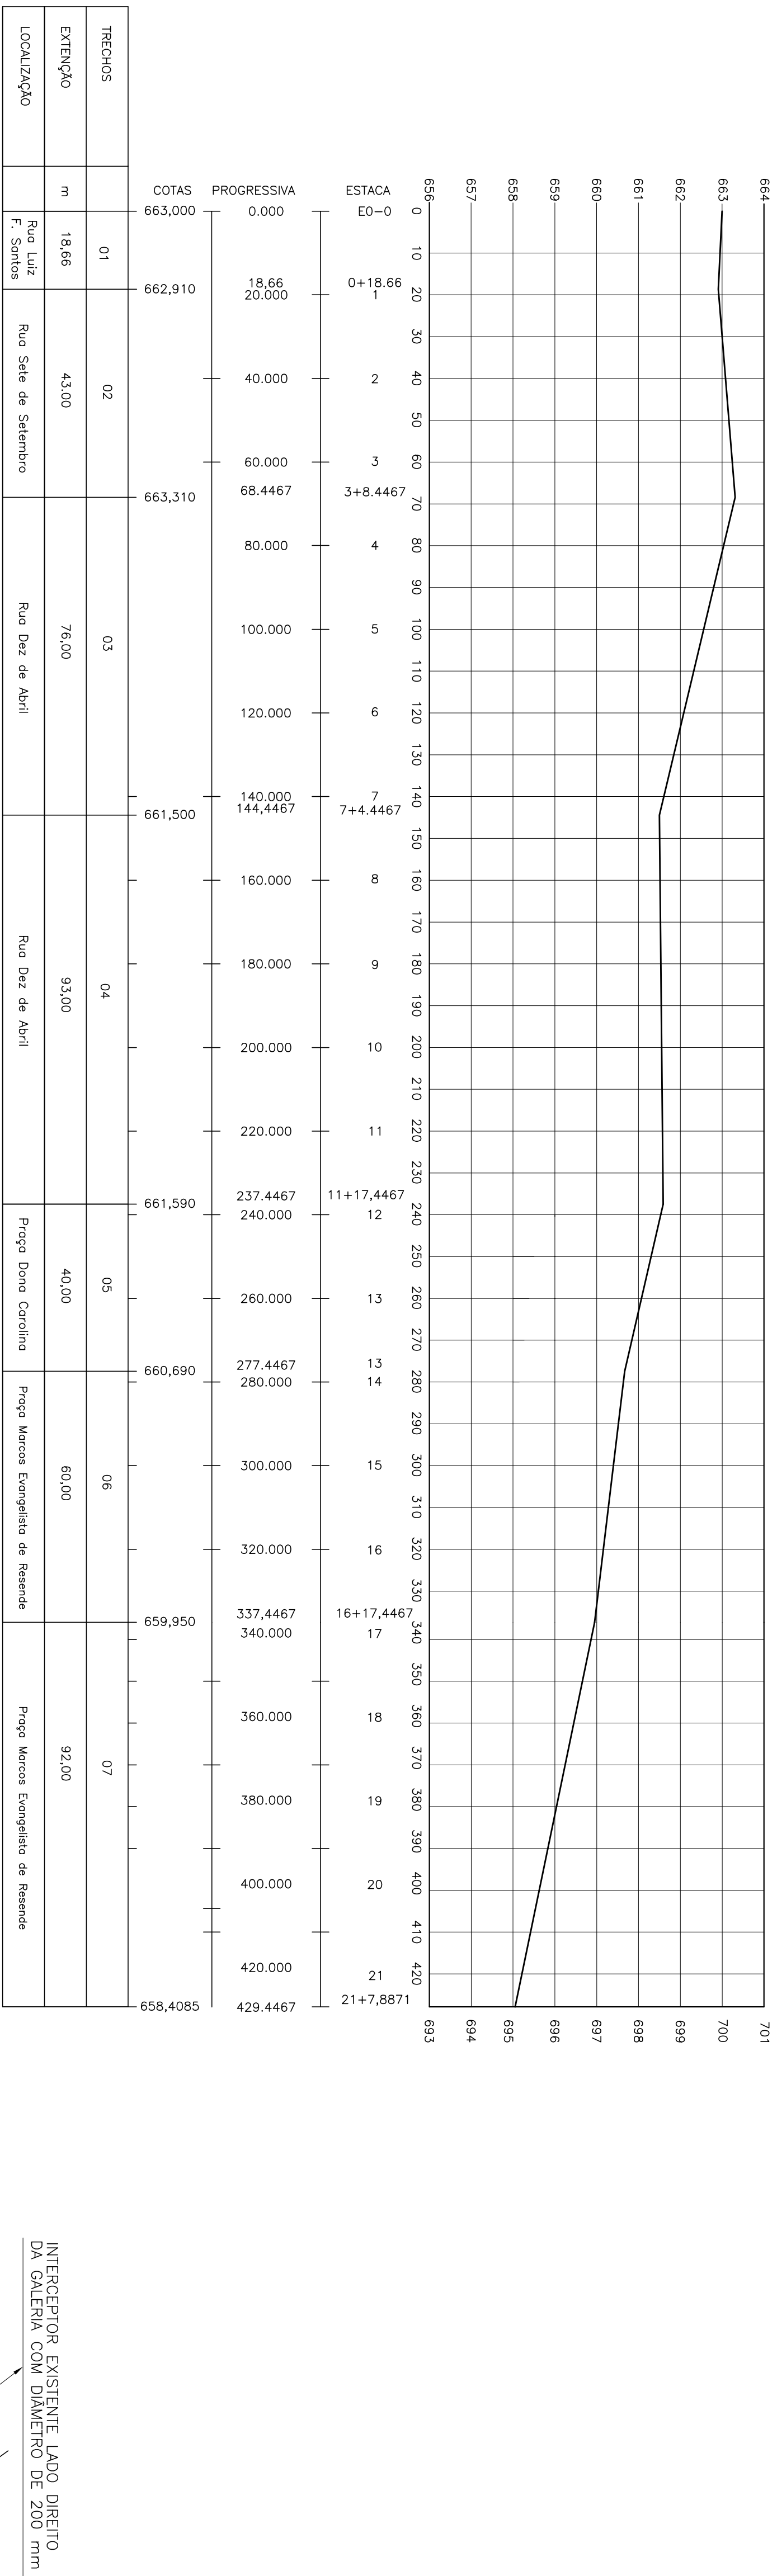

PERFIL LONGITUDINAL

ESCALA : 1:100
HORIZONTAL : 1:1.000

