




CONFIGURAÇÃO P/ PLOTAGEM		
Nº DA COR	Nº DA PENA	ESP. DA PENA
1	7	0.90
2	7	0.10
3	7	0.40
4	7	0.70
5	7	0.50
6	7	0.20
7	7	0.25
8	8	0.20
13	13	0.20
20	1	0.20
21	7	0.15
30	7	0.30
100	3	0.30
130	4	0.30
150	5	0.25
170	5	0.50
ESC. P/ PLOTAR 1=0.05		
PC561H0ET008_00		
TATIANA 10082006		

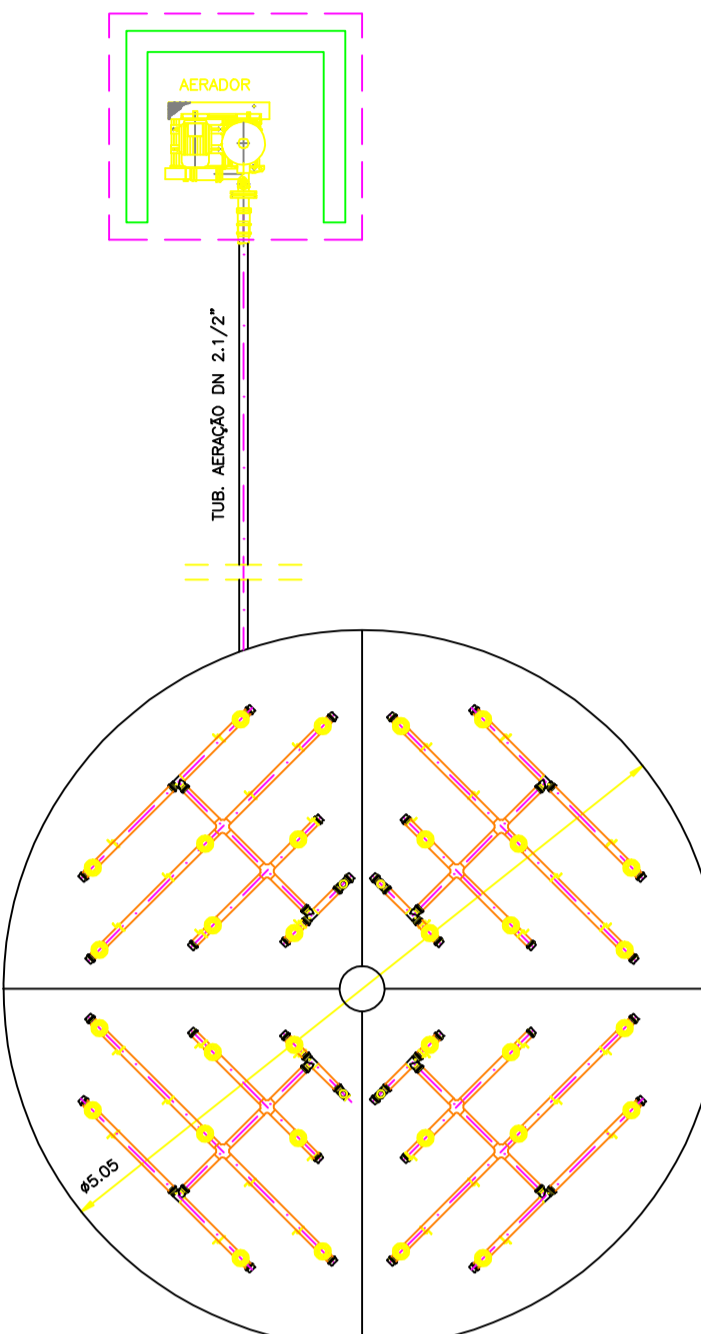


AERAÇÃO
BARRILETE DE DISTRIBUIÇÃO
ESC. 1:50

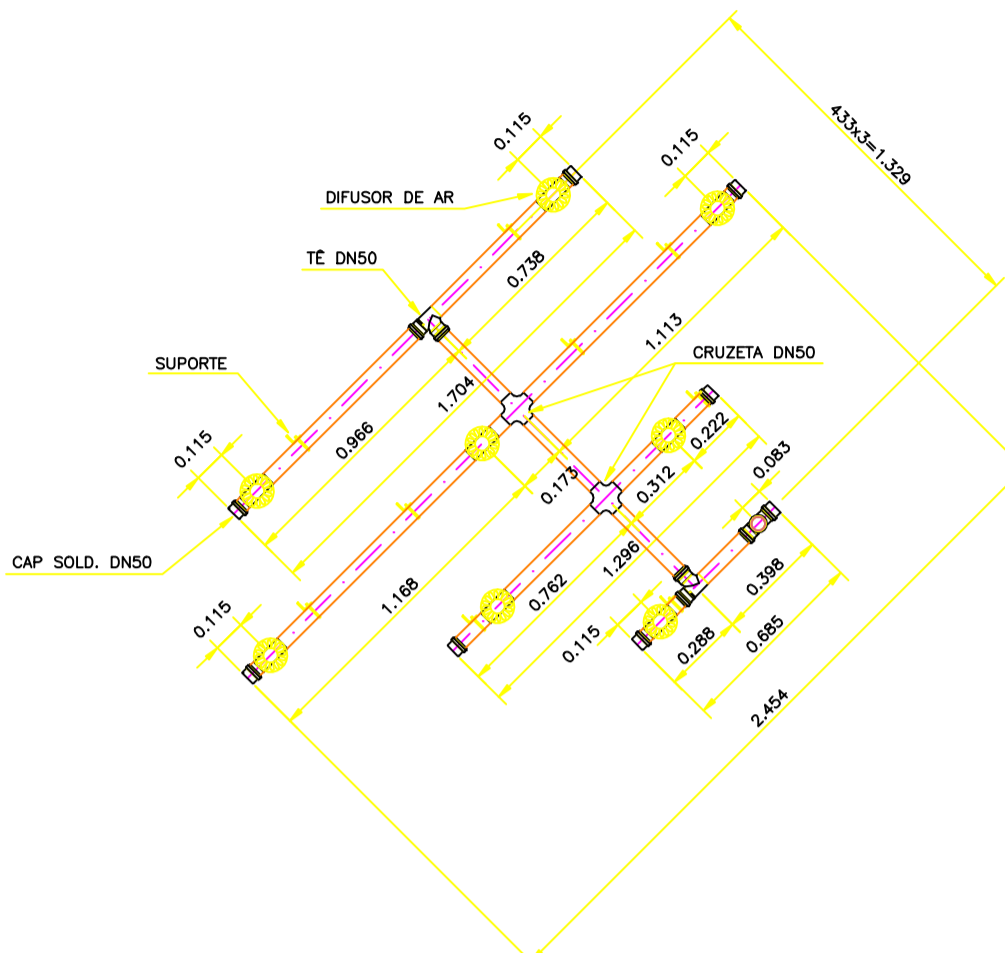


TUB. DA AERAÇÃO DIFUSORES

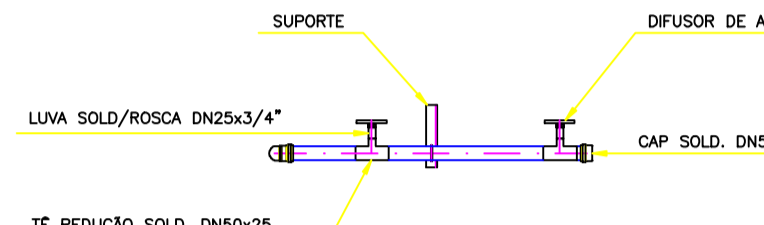


VISTA LATERAL

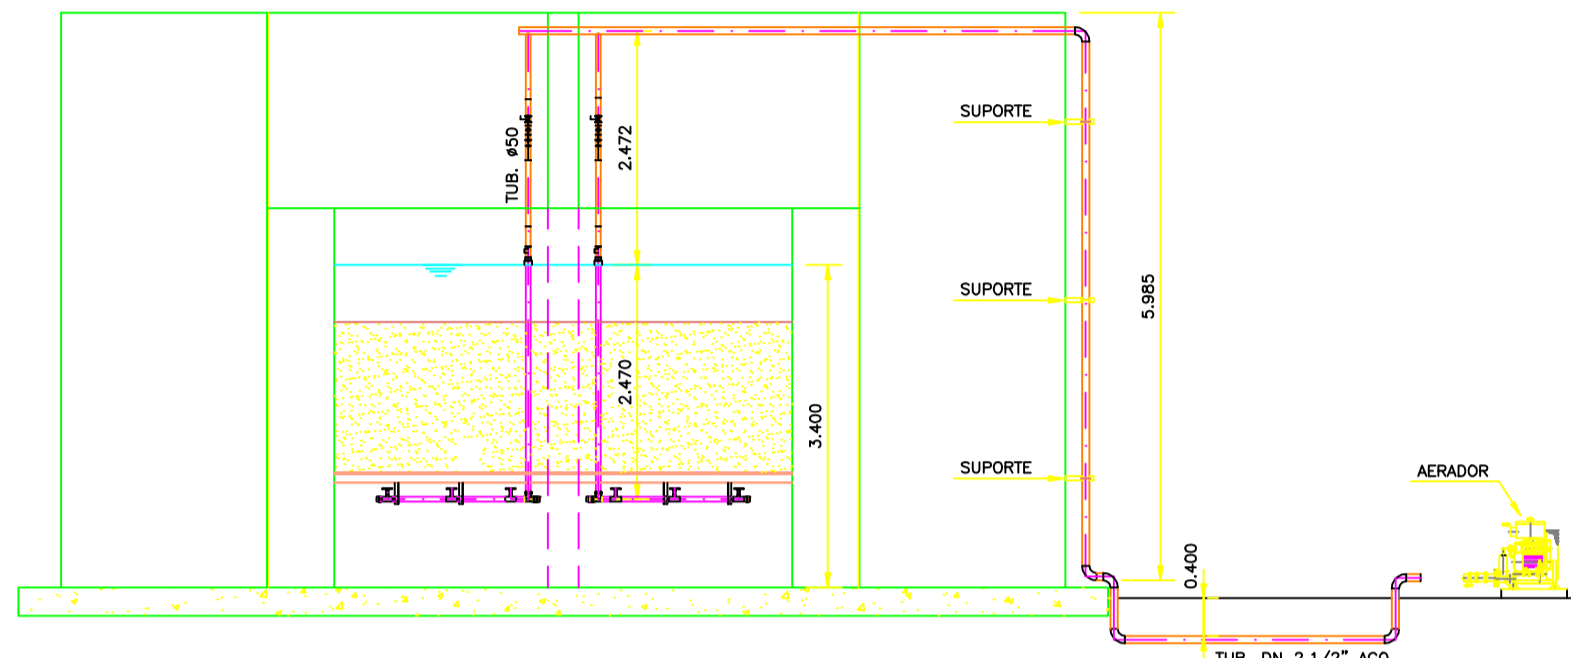


AERAÇÃO – CORTTE TÍPICO
1:75

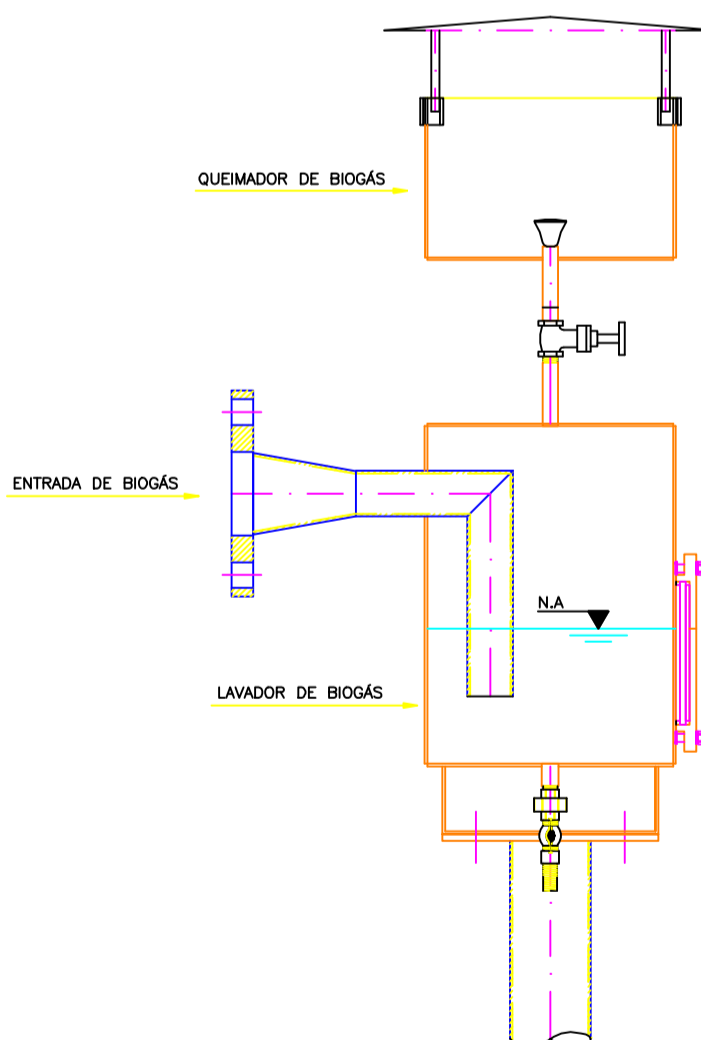


CORTE GERAL
QUEIMADOR E LAVADOR DE BIOGÁS
SEM ESCALA

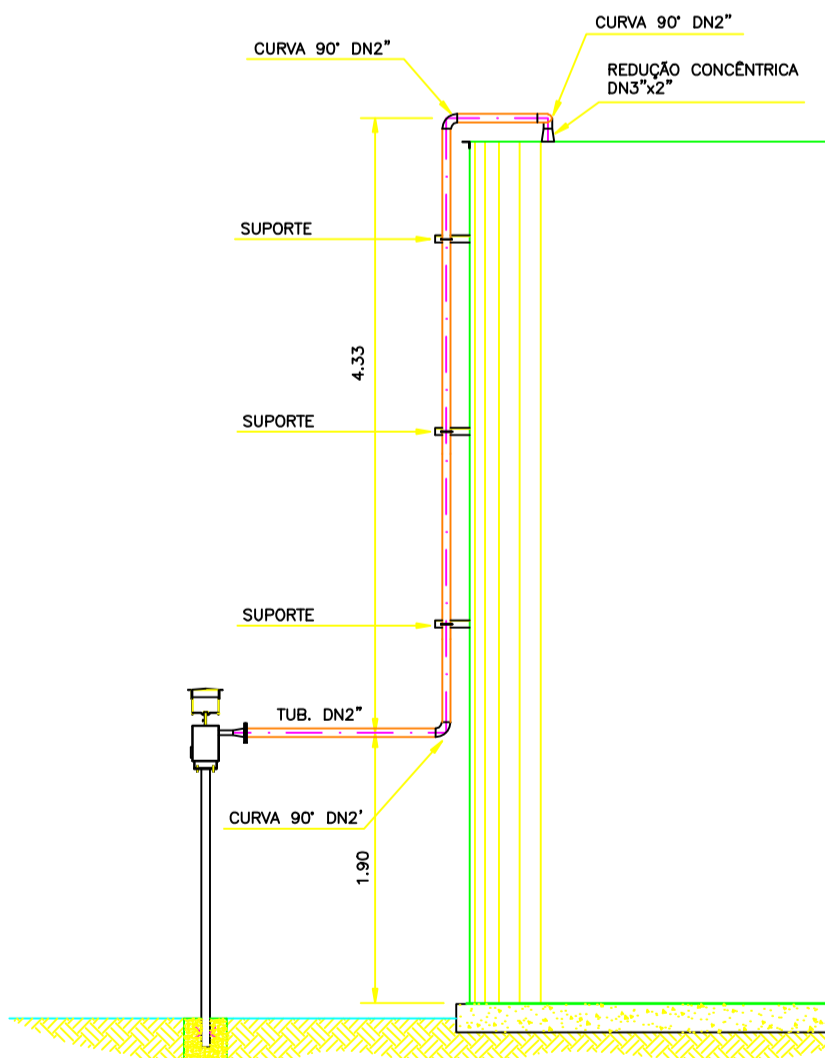


CORTE TÍPICO – SISTEMA DE BIOGÁS

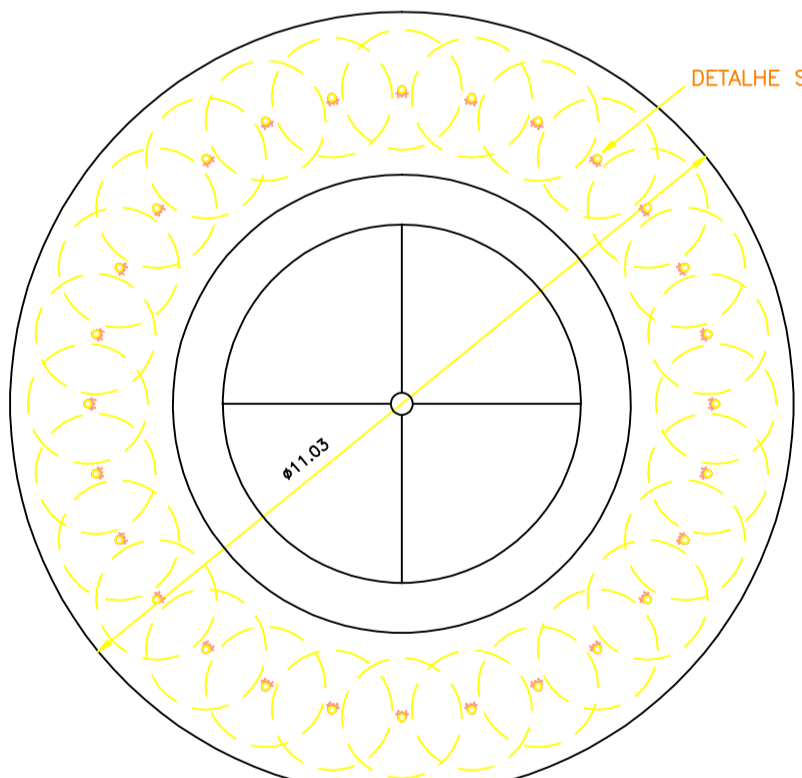

TUBULAÇÃO DE DISTRIBUIÇÃO
ESC. 1:100

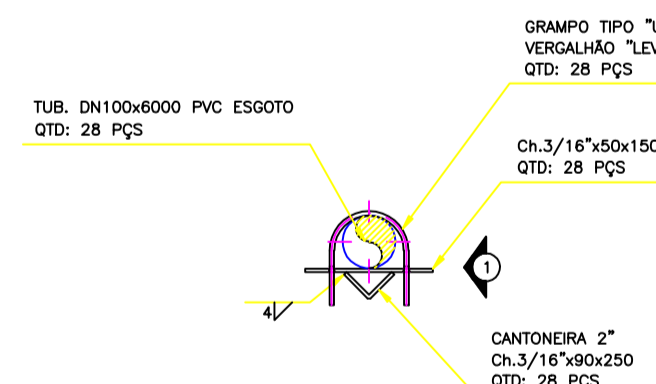

DETALHE S1
TUBULAÇÃO DE DISTRIBUIÇÃO E SUPORTE
ESC. 1:10

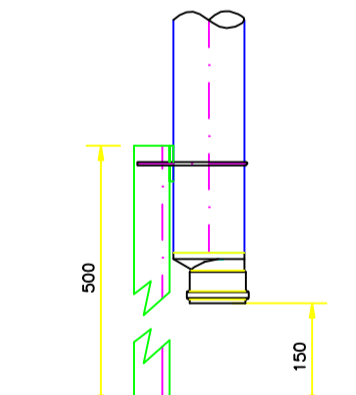

VISTA 1
TUBULAÇÃO DE DISTRIBUIÇÃO E SUPORTE
ESC. 1:10 (mm)

[illegible]