



CONTRIBUENTE	P. FISCALIZADO	Nº DA DA	Nº ESP
1	7	0,9	
2	7	0,1	
3	7	0,4	
4	7	0,7	
5	7	0,5	
6	7	0,2	
7	7	0,2	
20	7	0,2	
21	7	0,1	
30	7	0,3	
80	3	0,2	
160	5	0,1	
170	5	0,5	
180	5	0,1	
232	232	0,2	
233	233	0,2	
ESC. P/ FUDMA			
1=0,02			
N DO ANEXO			
173=0,0000000000			
051=Alberto			
051=2003			


REDE COLETORA NO PASSEIO

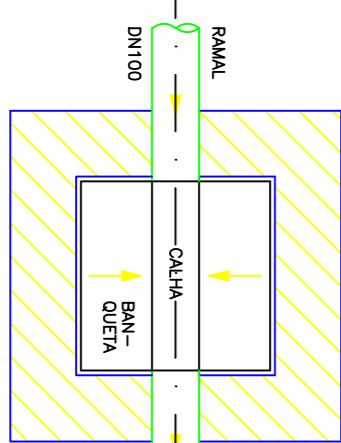


REDE COLETORA NA RUA

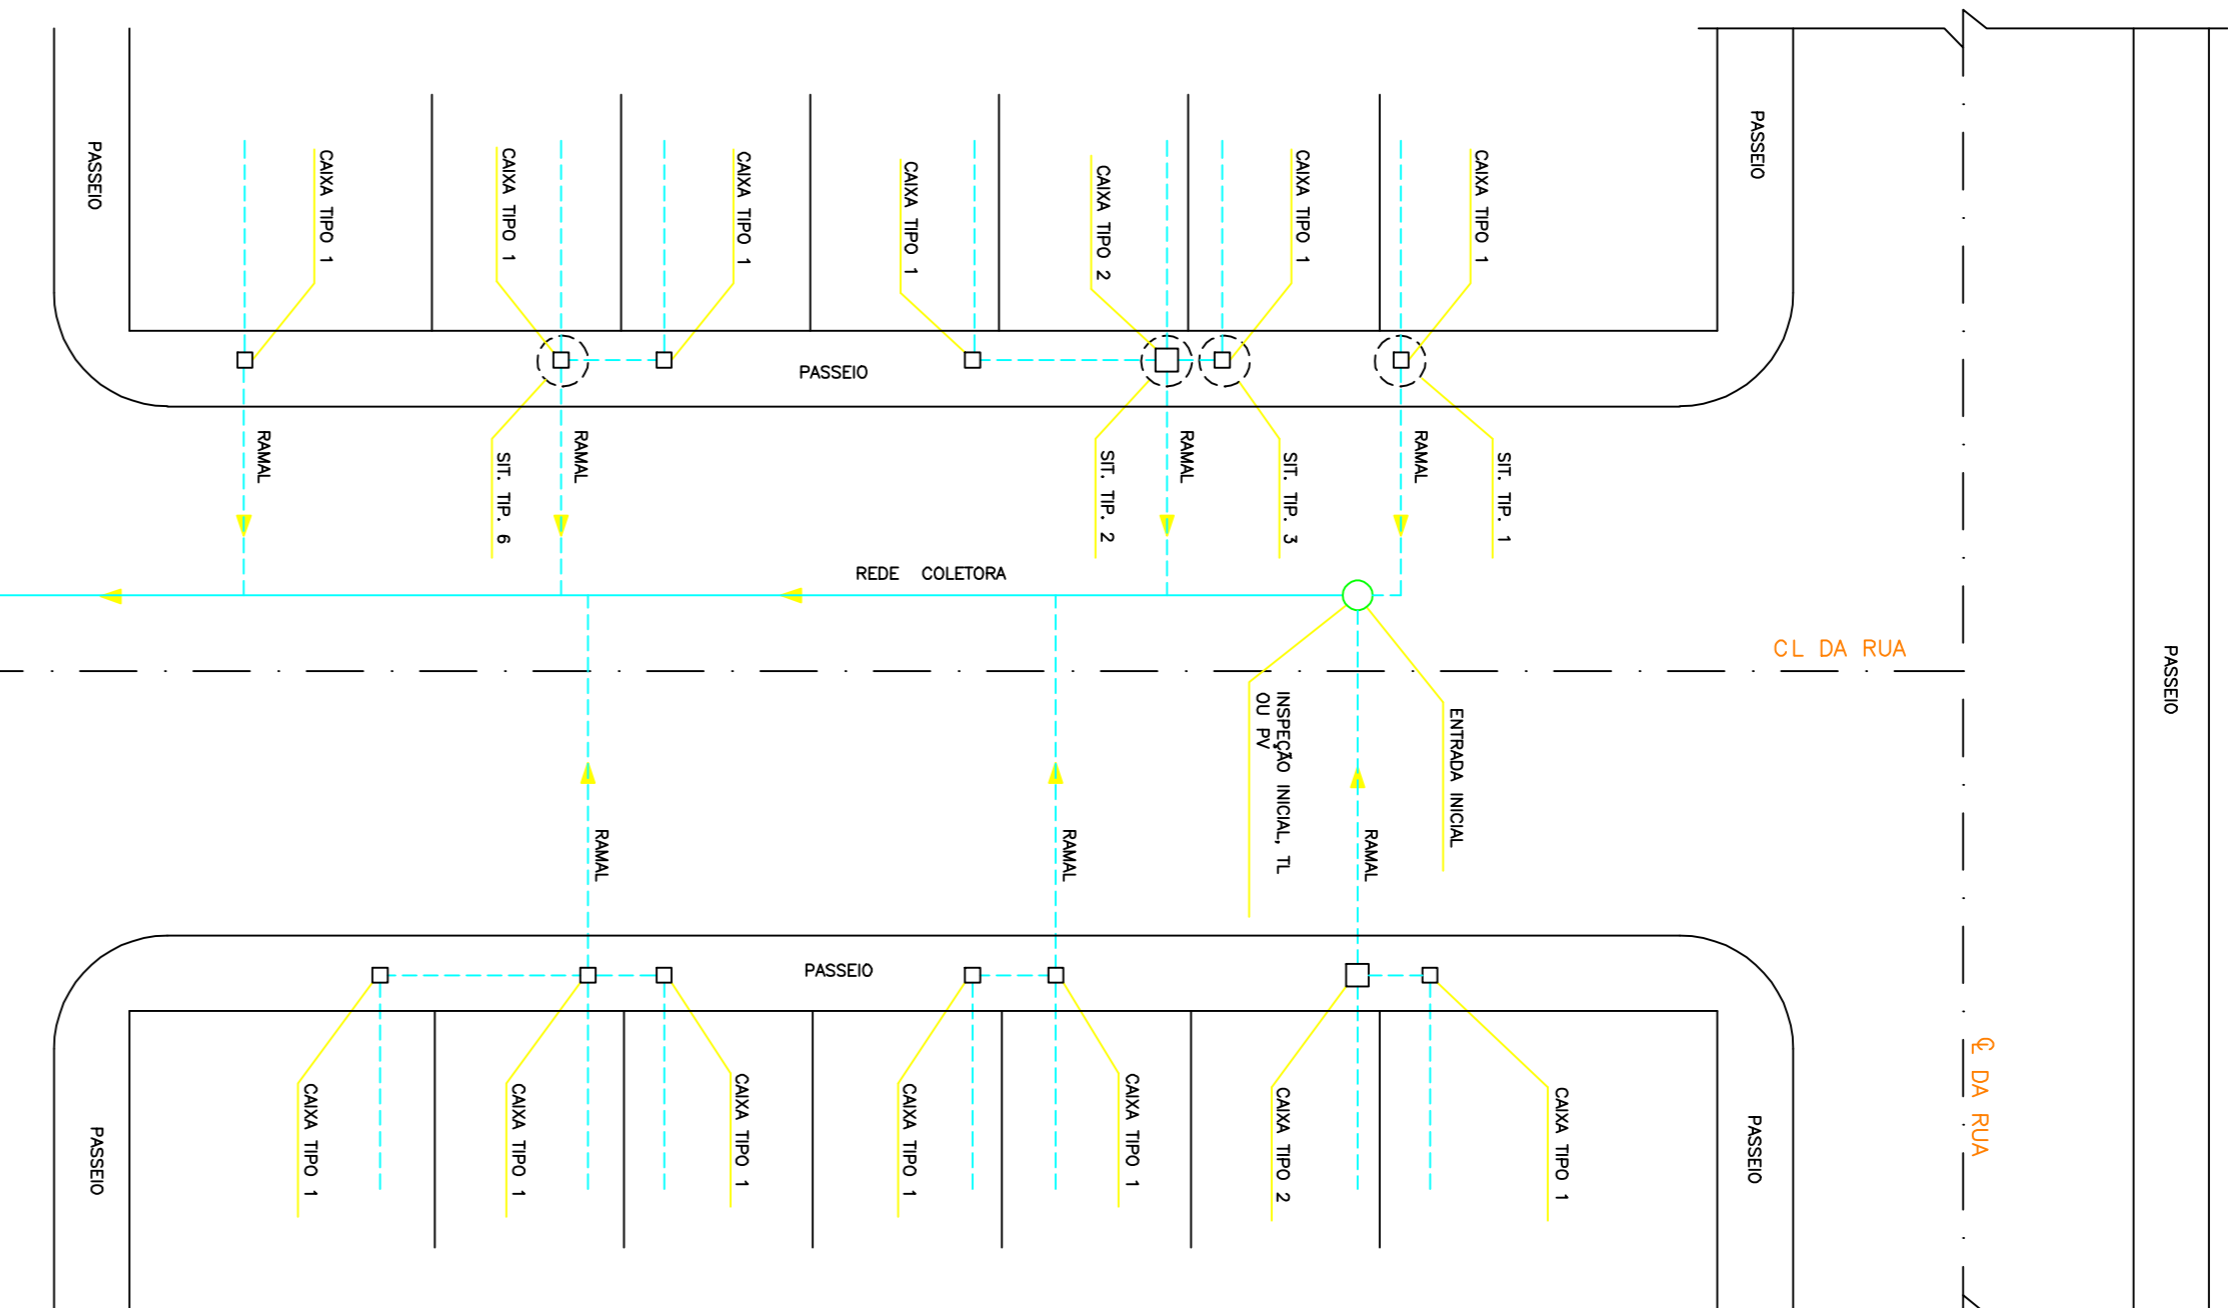


SIT. TIP.
ESC. 1:20

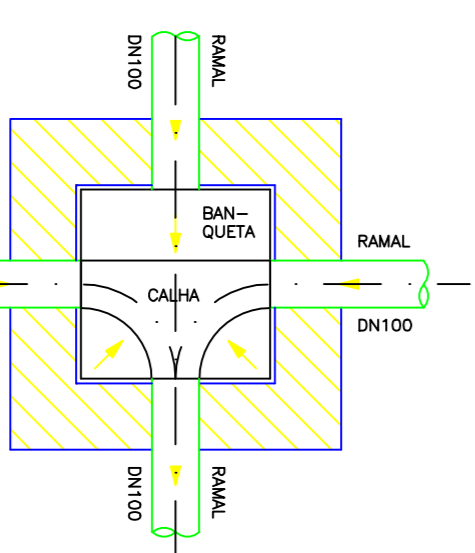


SIT. TIP. 2
ESC. 1:20

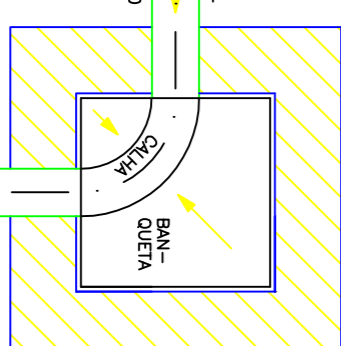


SIT. TIP.
ESC. 1:20

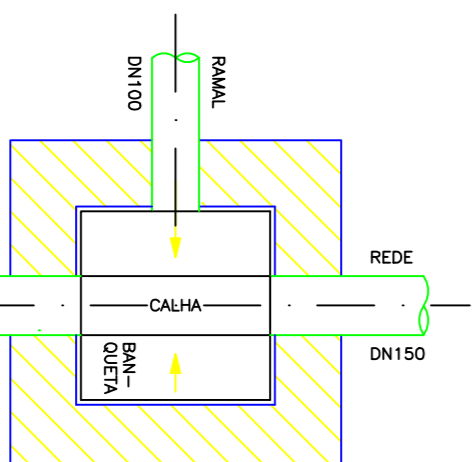


SIT. TIP.
ESC. 1:20

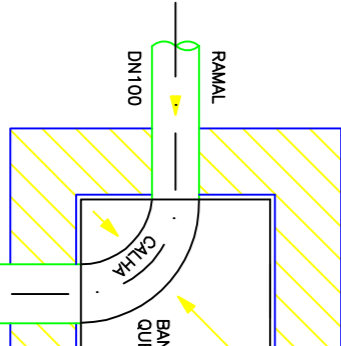


SIT. TIP.
ESC. 1:20

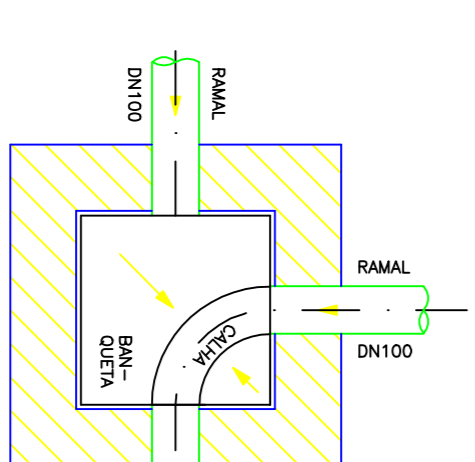


SIT. TIP.
ESC. 1:20

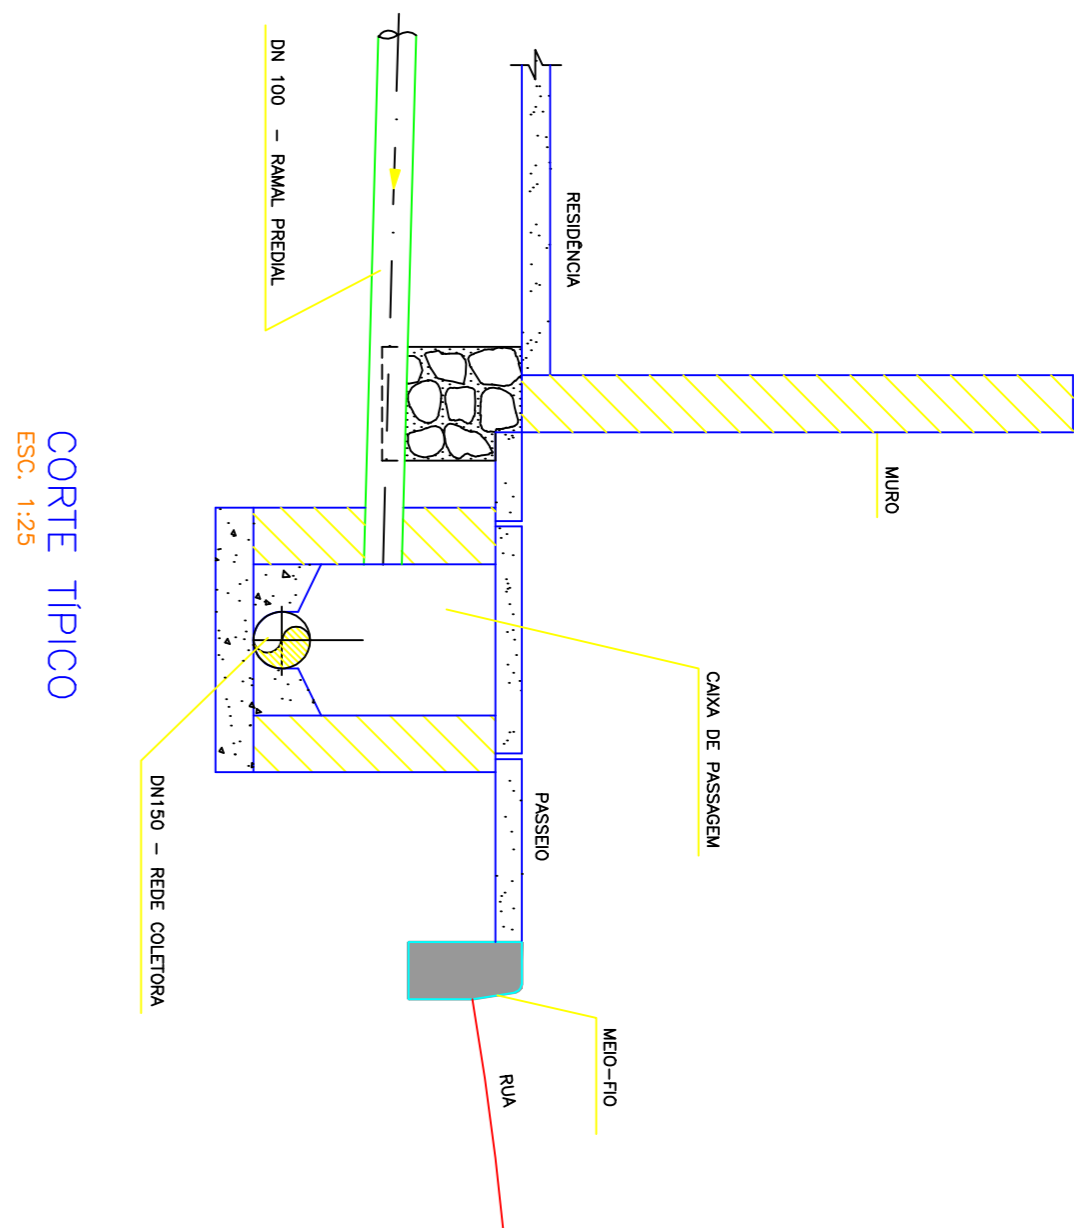


CORTE TÍPICO
ESC. 1:25

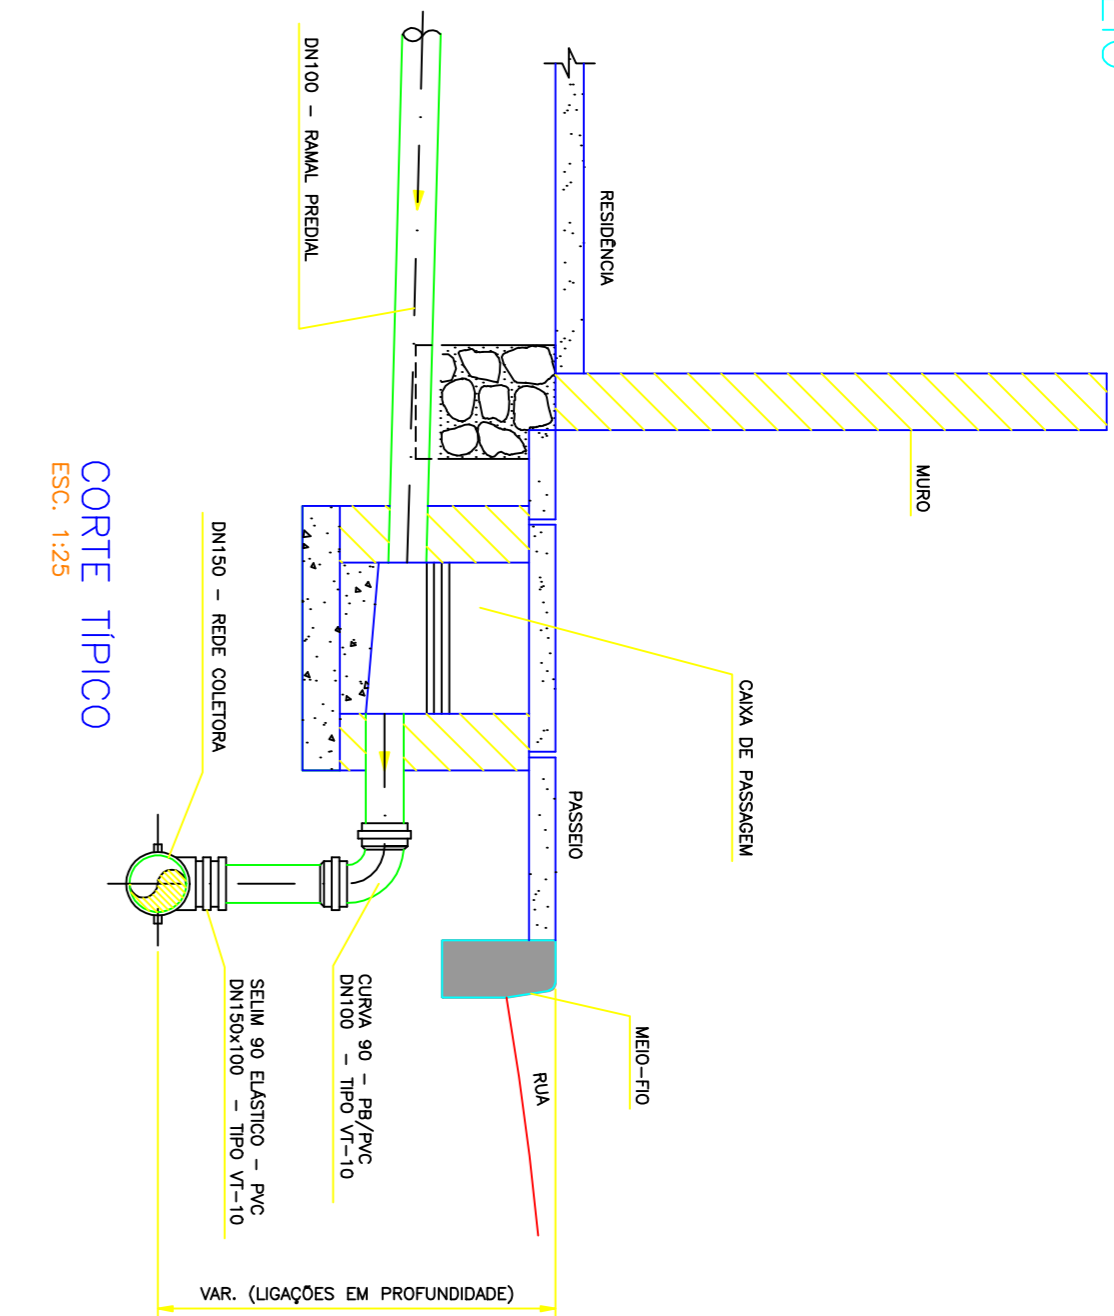


CORTE TÍPICO
ESC. 1:25

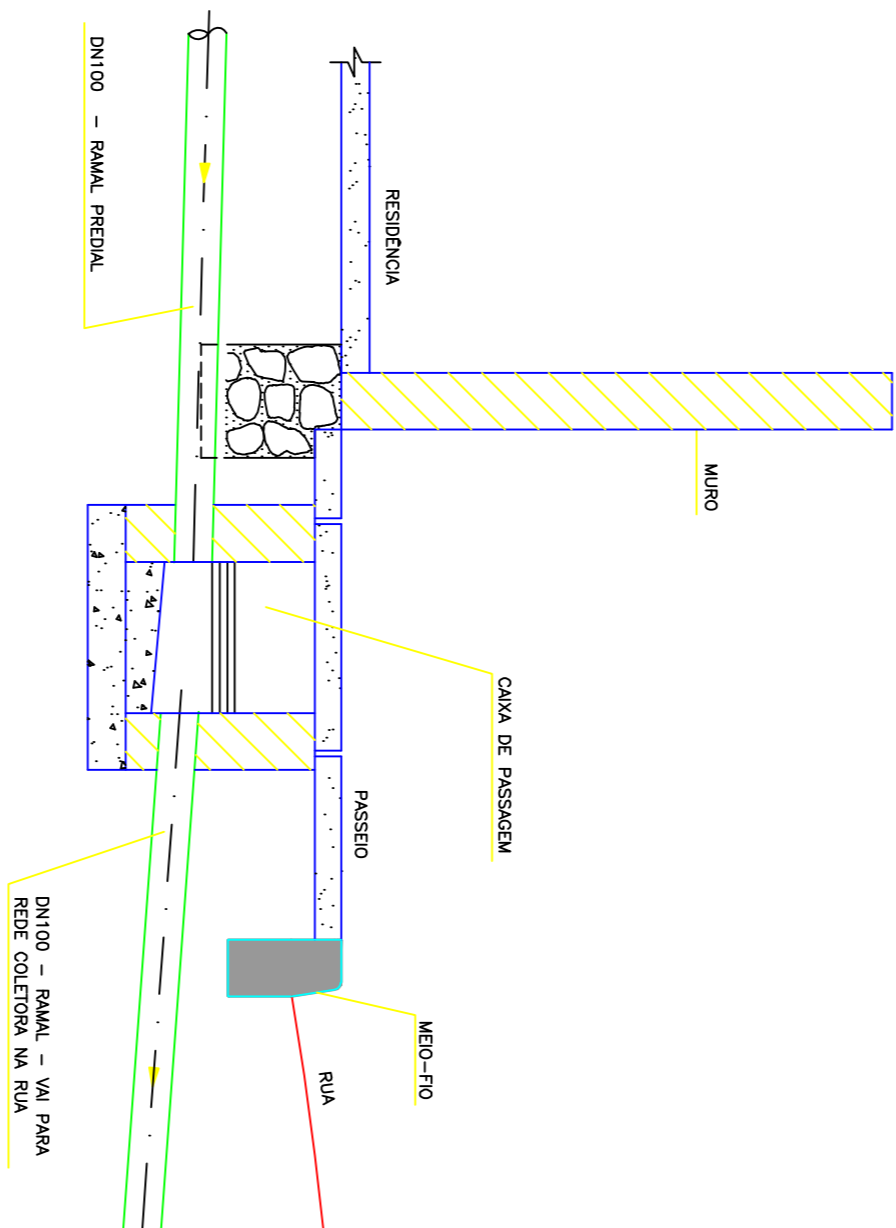

CORTE TÍPICO
ESC. 1:25

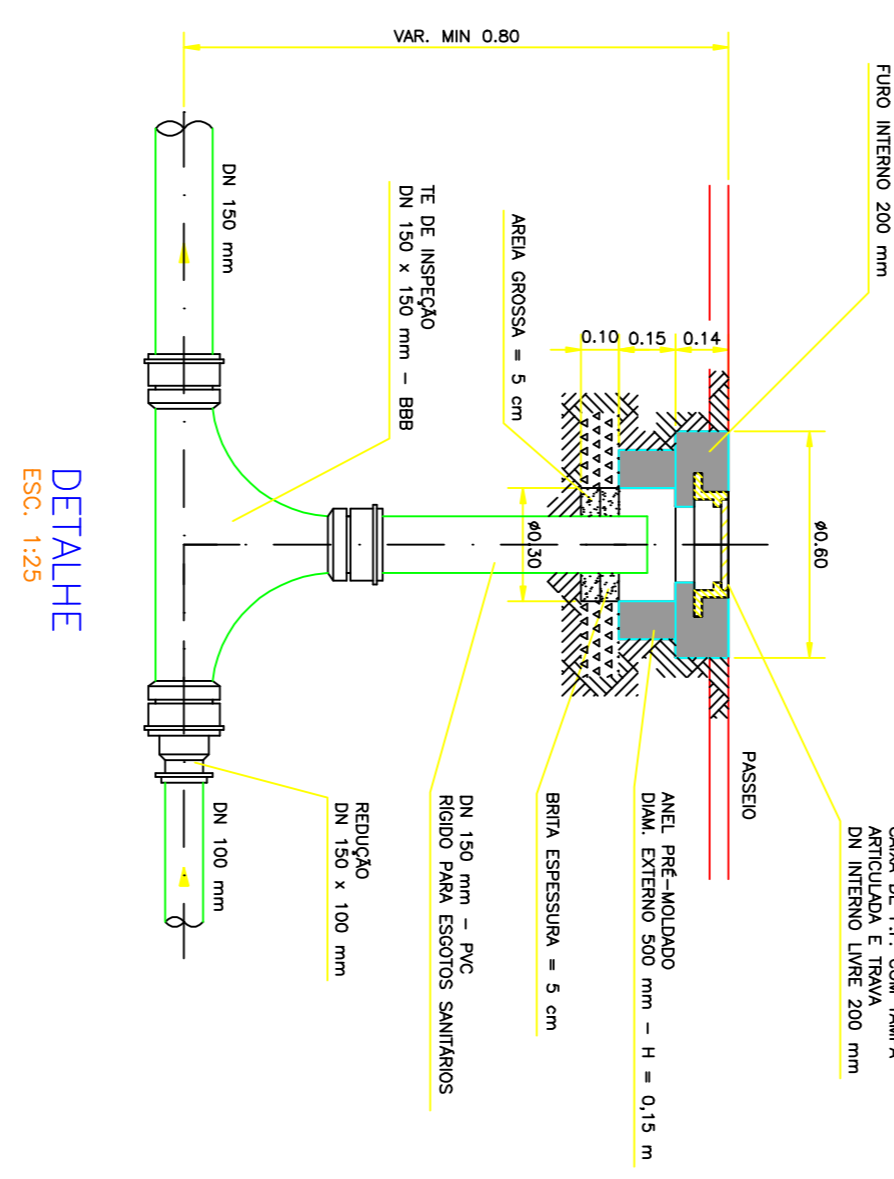

DETAILHE
ESC. 1:25

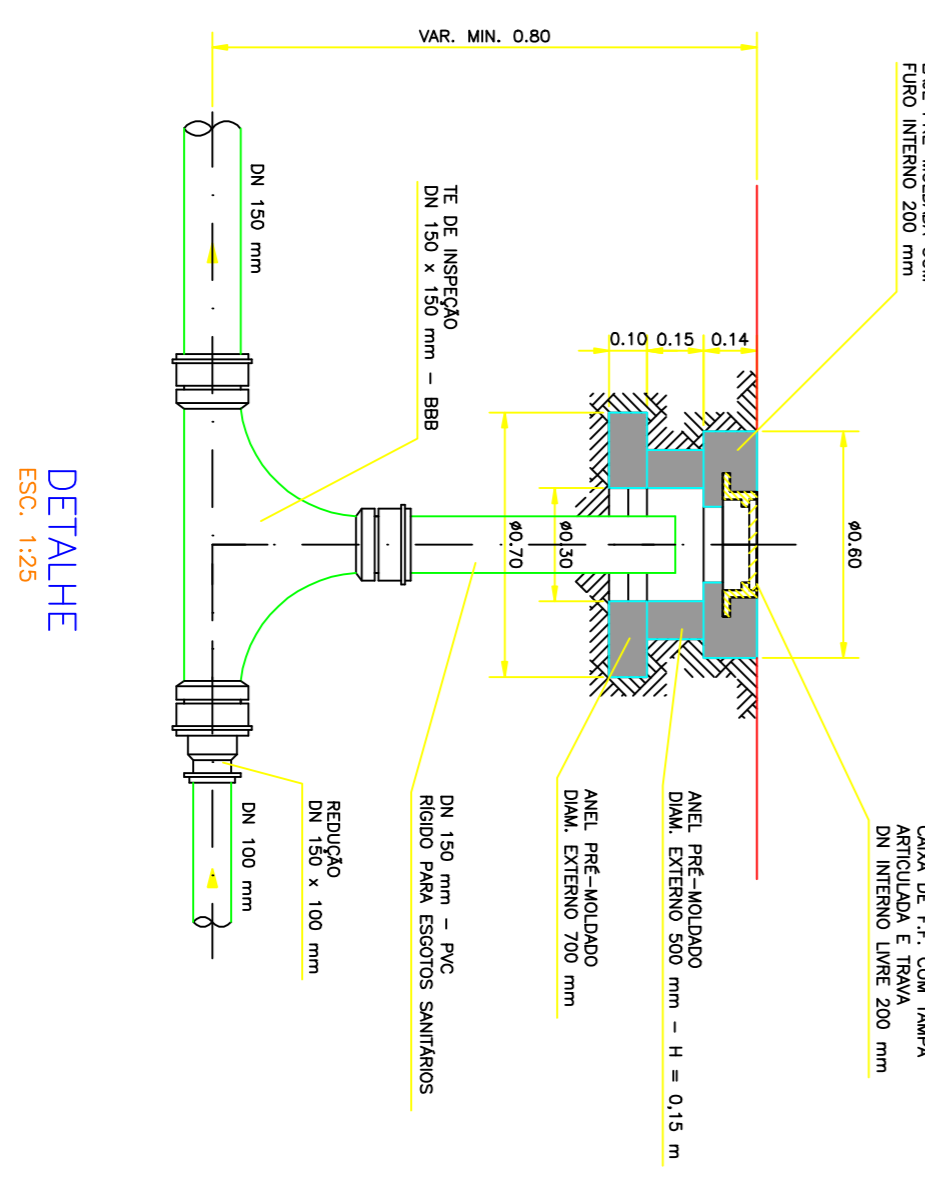

DETAILHE
ESC. 1:25

[illegible][illegible]

DESDO COMPANHIA DE SANEAMENTO DE SERGIPE

PROJETO BÁSICO DO SISTEMA DE ESGOTOS SANITÁRIOS DA CIDADE DE CELENO DE S. J. JOÃO, RS
 REDE COLETORA-DETAHES TIPOOS – 1° e 2° ETAPAS
 REÚNIO DE RAMAIS P/ LUGAÇÃO À REDE, CAHENS E TERMINAL DE LIMPEZA
 PLANILHAS, CORTES E DETALHES

PROJEÇÃO	ESCALA	INDICAÇÃO	1° e 2° ETAPAS	PR/172-HD-RED-05
